

CUSTOMER APPROVAL
 NAME: (print) _____
 SIGNATURE: _____
 TITLE: _____
 DATE: _____


STATUS
PRELIMINARY SALES DRAWING
ALL DIMENSIONS
ARE APPROXIMATIONS

MBF Industries
 210 TECH DRIVE
 SANFORD, FLORIDA 32771
 PHONE: 407-323-9414
 FAX: 407-330-2068

DRAWING NUMBER 1006
TYPE MOBIL COMMAND
DATE 1/26/05

These drawings and/or specifications are the proprietary property and trade secrets of MBF Ind. and are issued in strict confidence. No reproduction or use shall be made without prior written consent of MBF Ind.

TITLE SLED
VIEW FLOOR PLAN
DRAWN BY RCT
SHEET 1 OF 4
SCALE N/A
SIZE B

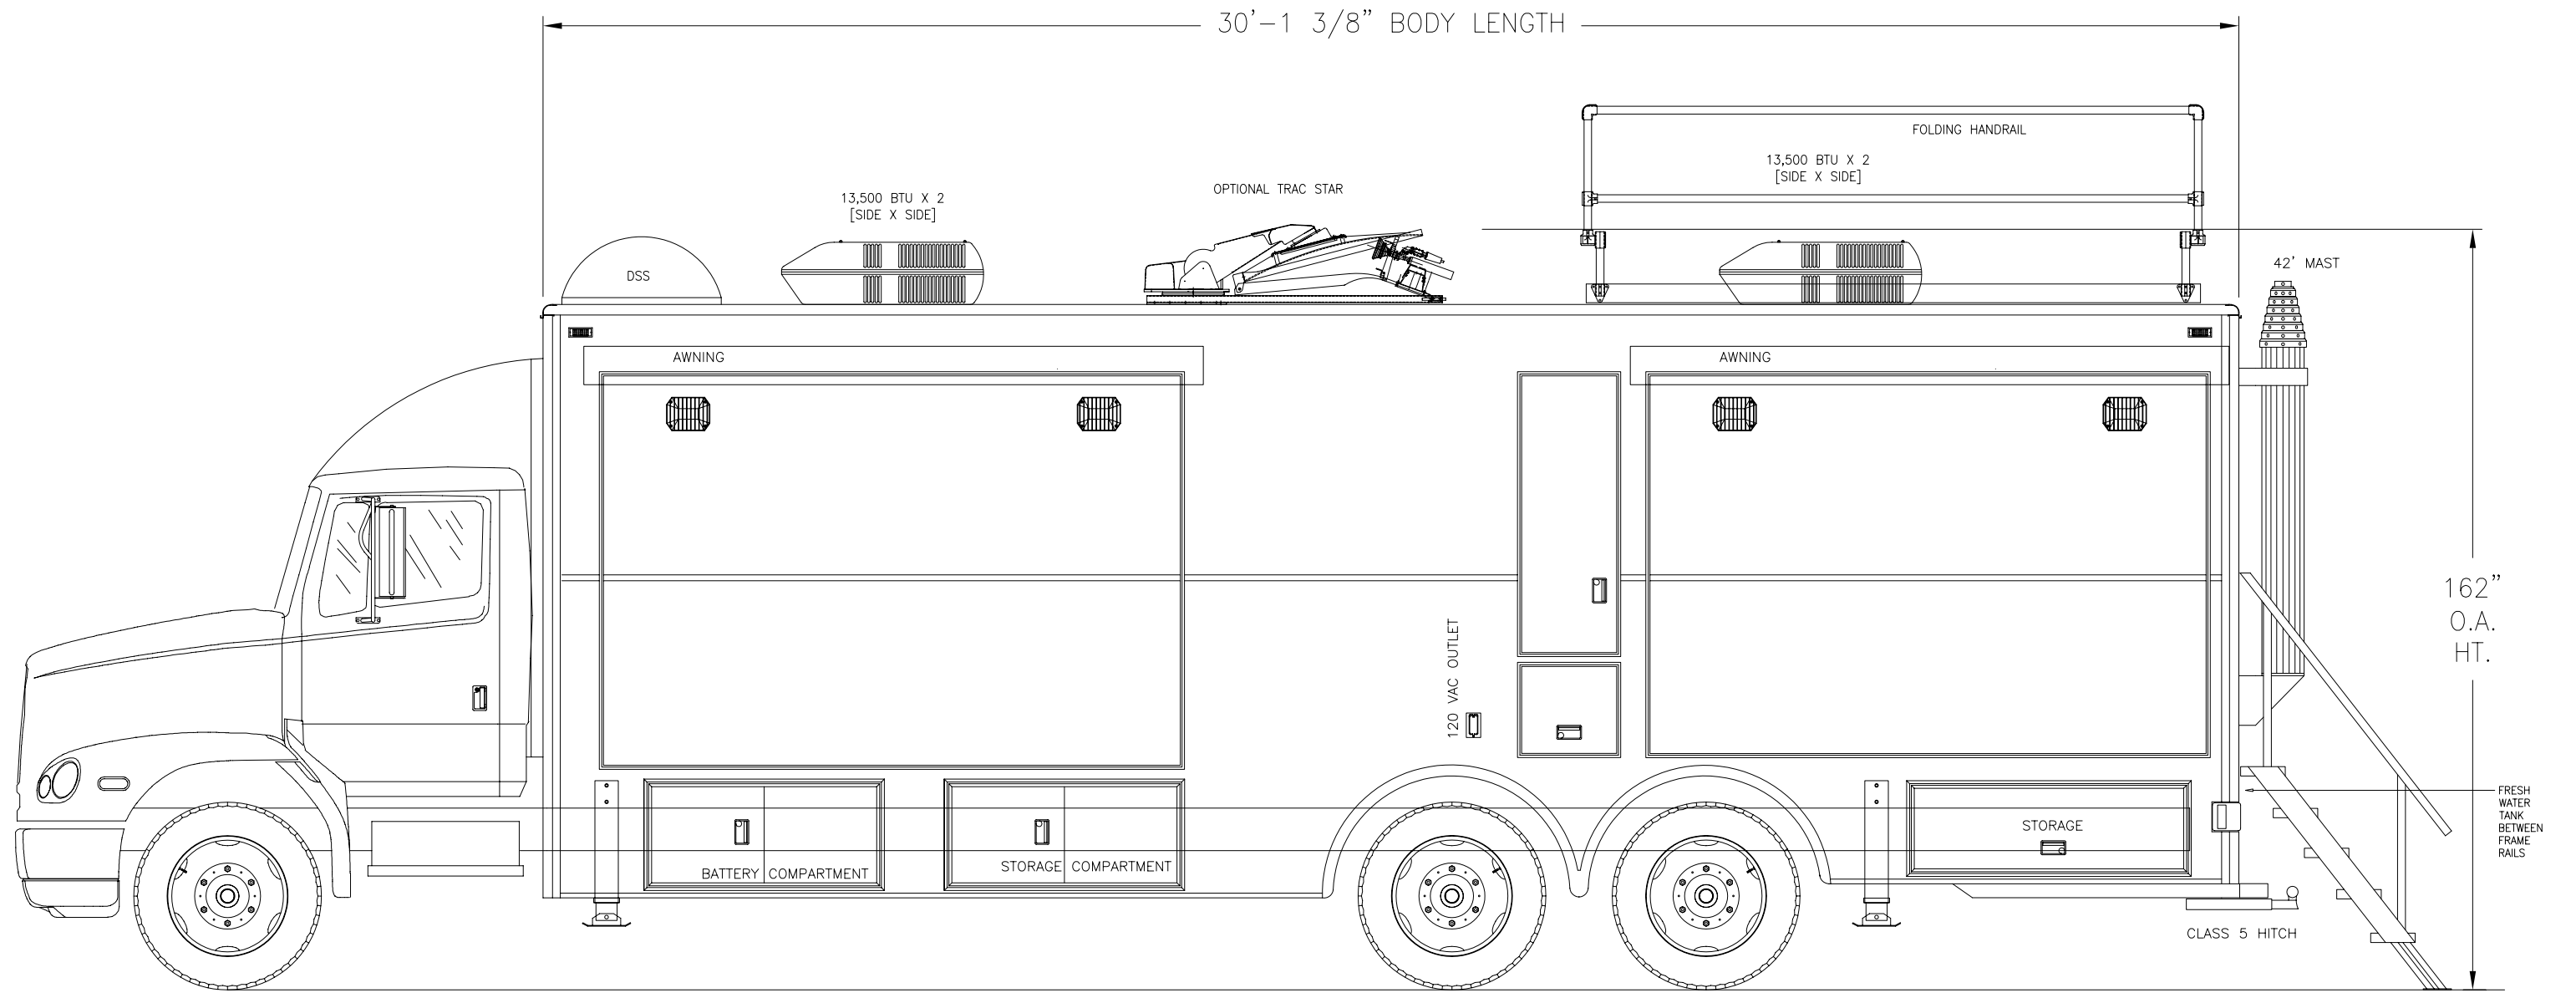

CUSTOMER APPROVAL

NAME: (print) _____
 SIGNATURE: _____
 TITLE: _____
 DATE: _____

STATUS

PRELIMINARY SALES DRAWING
ALL DIMENSIONS
ARE APPROXIMATIONS

MBF Industries

210 TECH DRIVE
 SANFORD, FLORIDA 32771

PHONE: 407-323-9414
 FAX: 407-330-2068

DRAWING NUMBER 1006

TYPE MOBIL COMMAND DATE 1/26/05


These drawings and/or specifications are the proprietary property and trade secrets of MBF Ind. and are issued in strict confidence. No reproduction or use shall be made without prior written consent of MBF Ind.

TITLE SLED


VIEW STREETSIDE EXTERIOR

DRAWN BY RCT
 SHEET 3 OF 4

SCALE N/A
 SIZE B

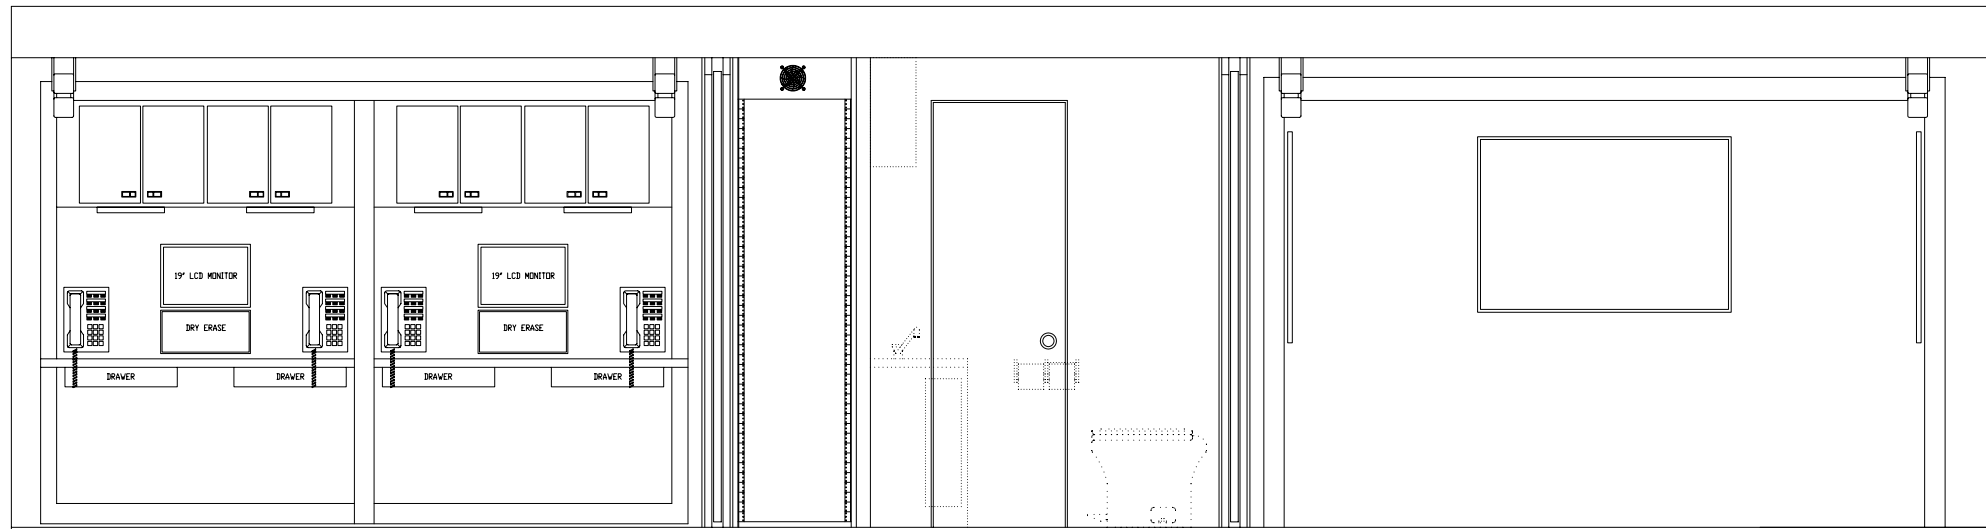

STREETSIDE

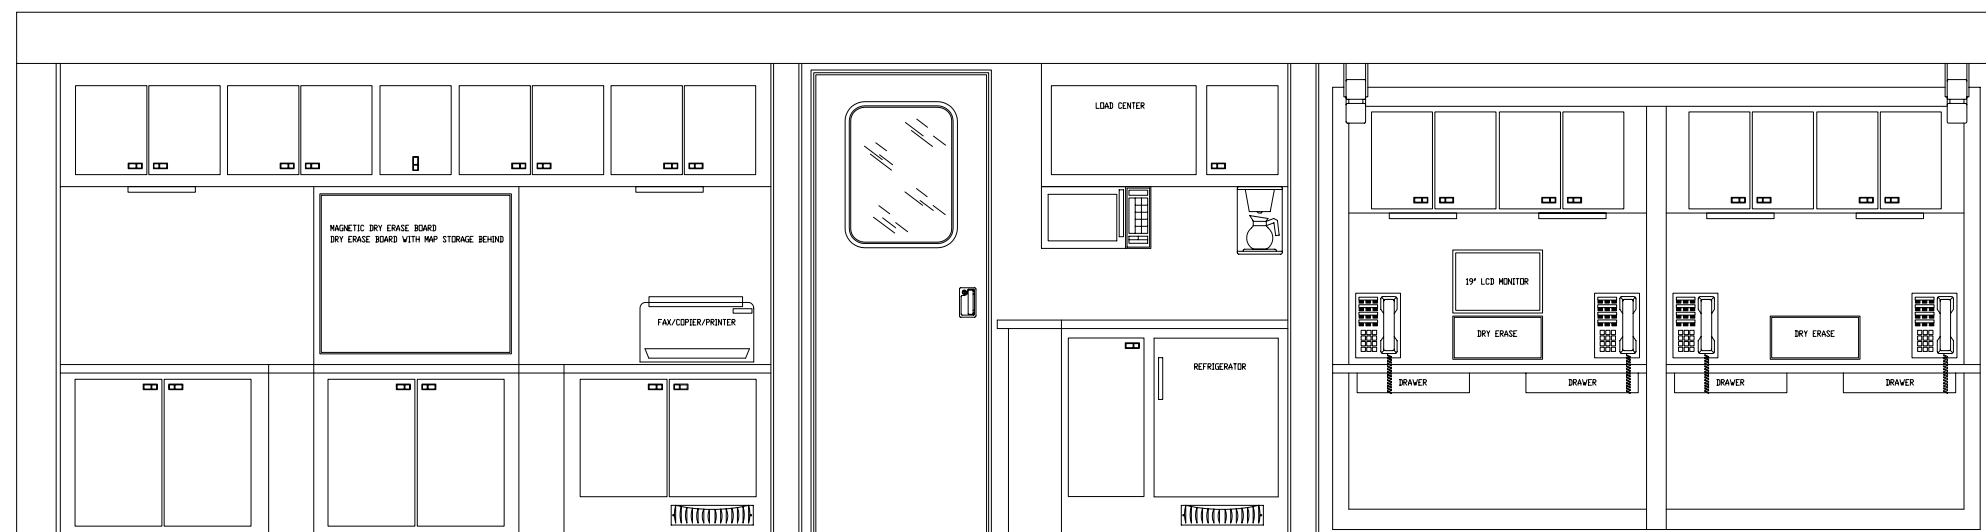

CURBSIDE

CUSTOMER APPROVAL

NAME: (print) _____
 SIGNATURE: _____
 TITLE: _____
 DATE: _____

STATUS

PRELIMINARY SALES DRAWING
ALL DIMENSIONS
ARE APPROXIMATIONS

MBF Industries

210 TECH DRIVE
 SANFORD, FLORIDA 32771

PHONE: 407-323-9414
 FAX: 407-330-2068

DRAWING NUMBER 1006

TYPE MOBIL COMMAND

DATE 1/26/05


These drawings and/or specifications are the proprietary property and trade secrets of MBF Ind. and are issued in strict confidence. No reproduction or use shall be made without prior written consent of MBF Ind.

TITLE SLED

VIEW INTERIOR ELEVATIONS

DRAWN BY RCT
 SHEET 4 OF 4

SCALE N/A
 SIZE B

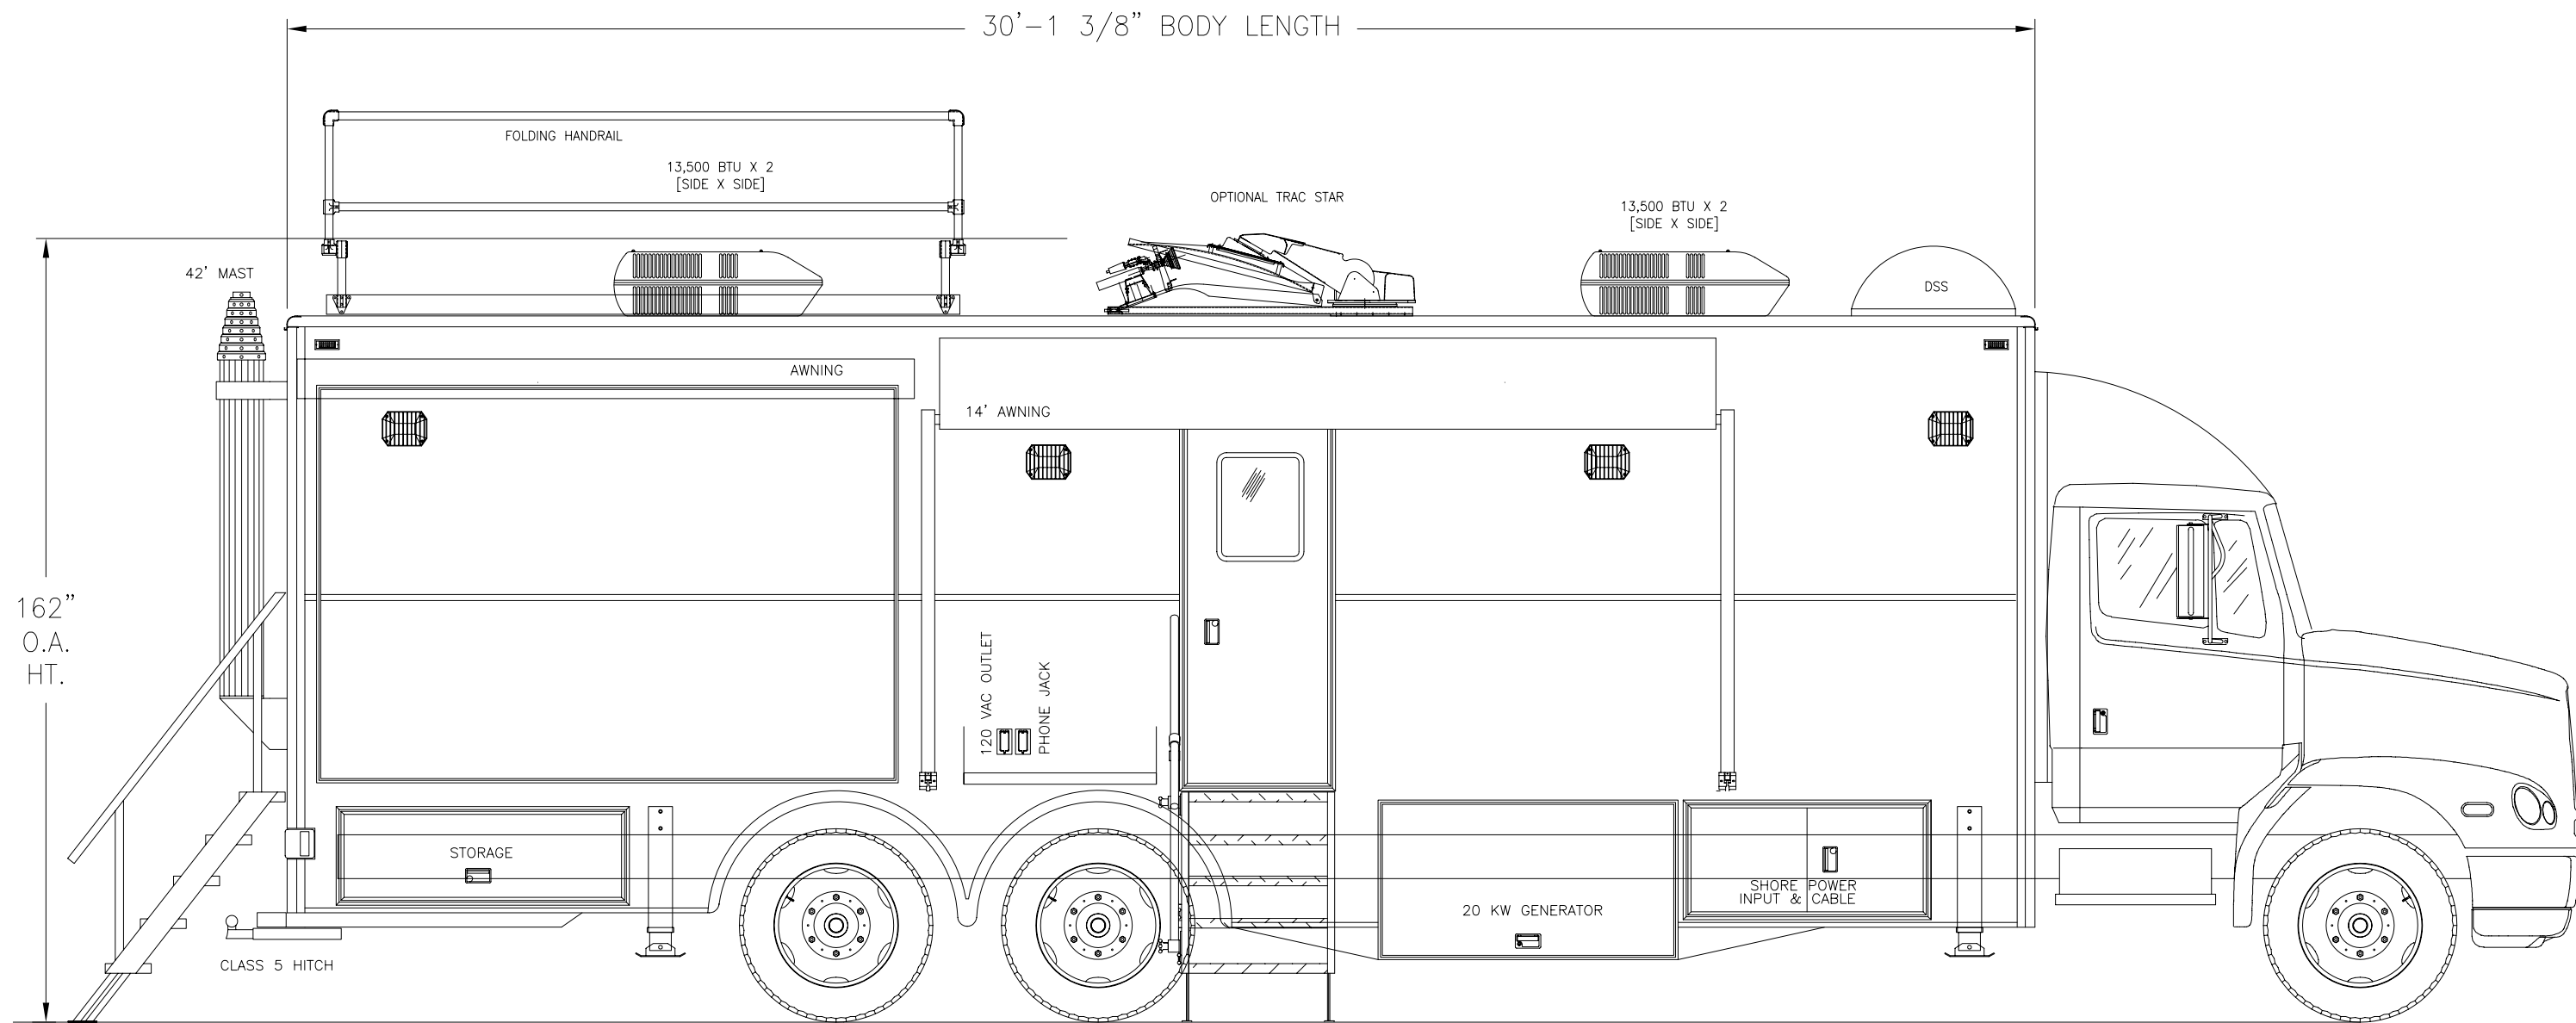

CUSTOMER APPROVAL

NAME: (print) _____
 SIGNATURE: _____
 TITLE: _____
 DATE: _____

STATUS

**PRELIMINARY SALES DRAWING
 ALL DIMENSIONS
 ARE APPROXIMATIONS**

MBF Industries

210 TECH DRIVE
 SANFORD, FLORIDA 32771

PHONE: 407-323-9414
 FAX: 407-330-2068

DRAWING NUMBER 1006

TYPE MOBIL COMMAND

DATE 1/26/05

These drawings and/or specifications are the proprietary property and trade secrets of MBF Ind. and are issued in strict confidence. No reproduction or use shall be made without prior written consent of MBF Ind.

TITLE SLED

VIEW CURBSIDE EXTERIOR

DRAWN BY RCT
 SHEET 2 OF 4

SCALE N/A
 SIZE B