

CUSTOMER APPROVAL

NAME: (print) \_\_\_\_\_  
 SIGNATURE: \_\_\_\_\_  
 TITLE: \_\_\_\_\_  
 DATE: \_\_\_\_\_

STATUS

PRELIMINARY SALES DRAWING  
 ALL DIMENSIONS  
 ARE APPROXIMATIONS

MBF Industries

210 TECH DRIVE  
 SANFORD, FLORIDA 32771

PHONE: 407-323-9414  
 FAX: 407-330-2068

DRAWING NUMBER  
 1137-41\_ELEVATIONS\_5-27-09

CHASSIS/BODY  
 M2-106/MODULAR

TITLE  
 FLORIDA BLOOD CENTERS

TYPE  
 PROPOSAL


DATE  
 5/27/09

VIEW  
 CURBSIDE ELEVATION

These drawings and/or specifications are the proprietary property and trade secrets of MBF Ind. and are issued in strict confidence. No reproduction or use shall be made without prior written consent of MBF Ind.

DRAWN BY  
 GAJ  
 SHEET  
 1 of 6

SCALE  
 N/A  
 SIZE  
 B

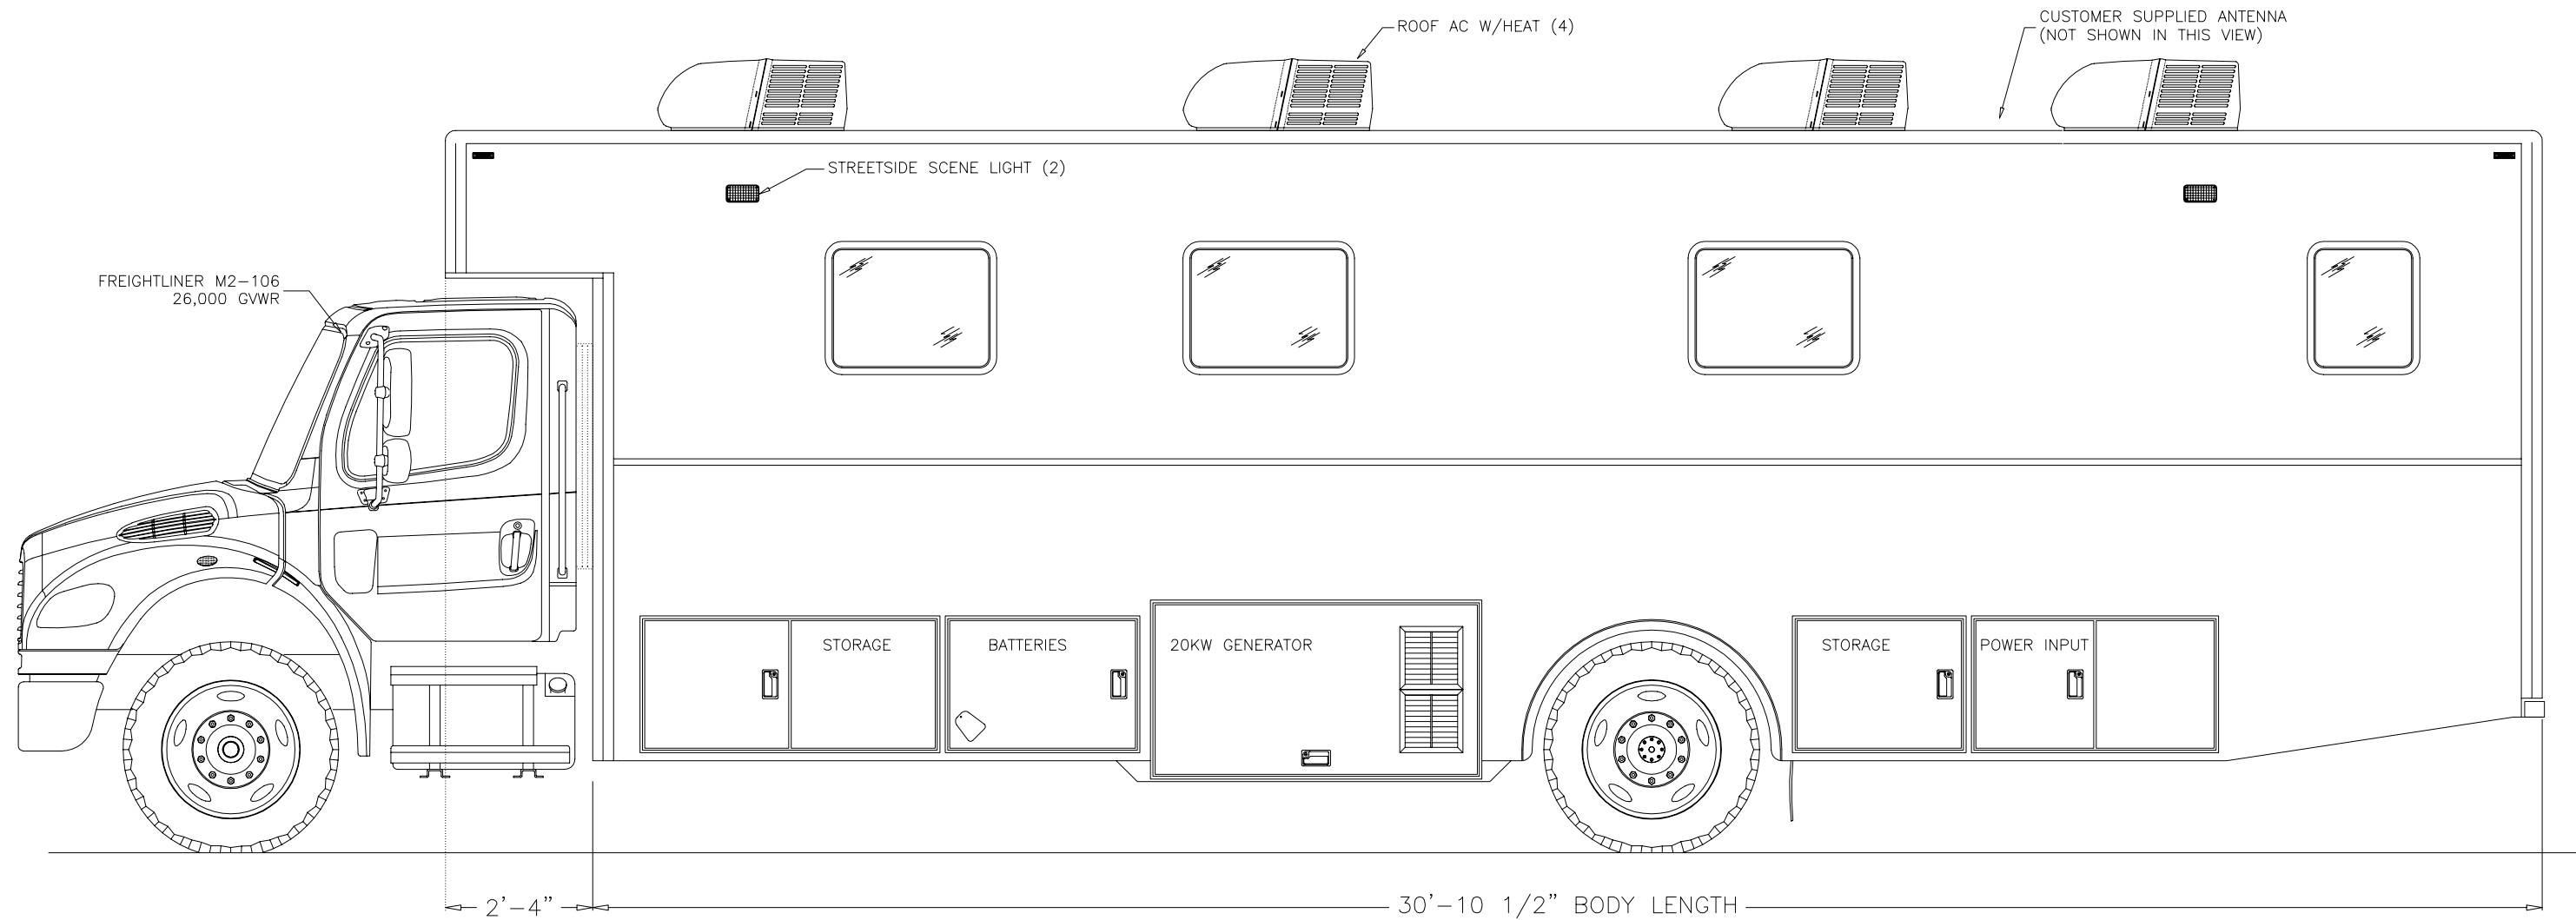

CUSTOMER APPROVAL

NAME: (print) \_\_\_\_\_  
 SIGNATURE: \_\_\_\_\_  
 TITLE: \_\_\_\_\_  
 DATE: \_\_\_\_\_

STATUS

PRELIMINARY SALES DRAWING  
 ALL DIMENSIONS  
 ARE APPROXIMATIONS

MBF Industries

210 TECH DRIVE  
 SANFORD, FLORIDA 32771

PHONE: 407-323-9414  
 FAX: 407-330-2068

DRAWING NUMBER  
 1137-41\_ELEVATIONS\_5-27-09

CHASSIS/BODY  
 M2-106/MODULAR

TITLE FLORIDA BLOOD CENTERS

TYPE  
 PROPOSAL



DATE  
 5/27/09

VIEW  
 STREETSIDE ELEVATION

These drawings and/or specifications are the proprietary  
 property and trade secrets of MBF Ind. and are issued  
 in strict confidence. No reproduction or use shall be made  
 without prior written consent of MBF Ind.

DRAWN BY GAJ  
 SHEET 2 of 6

SCALE N/A  
 SIZE B

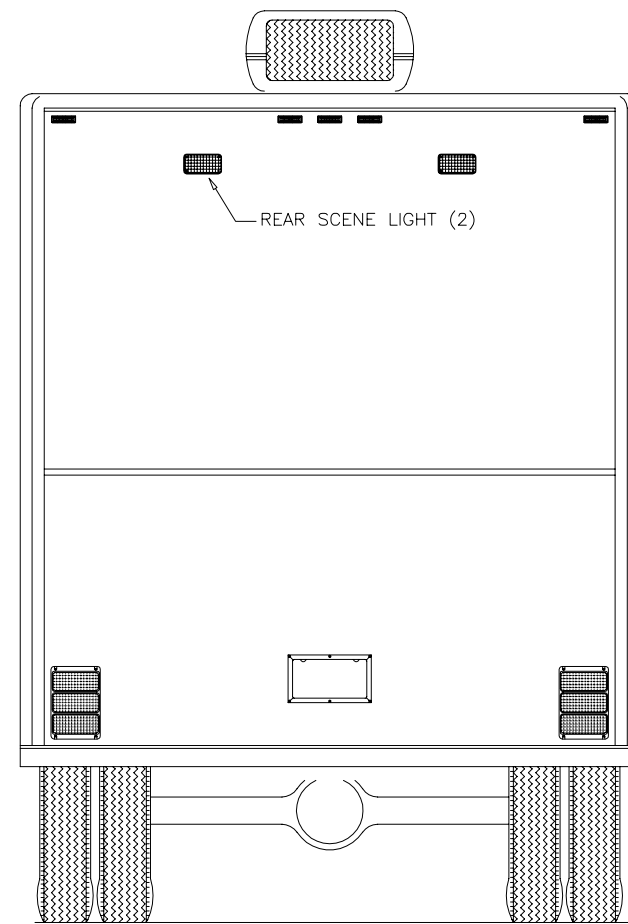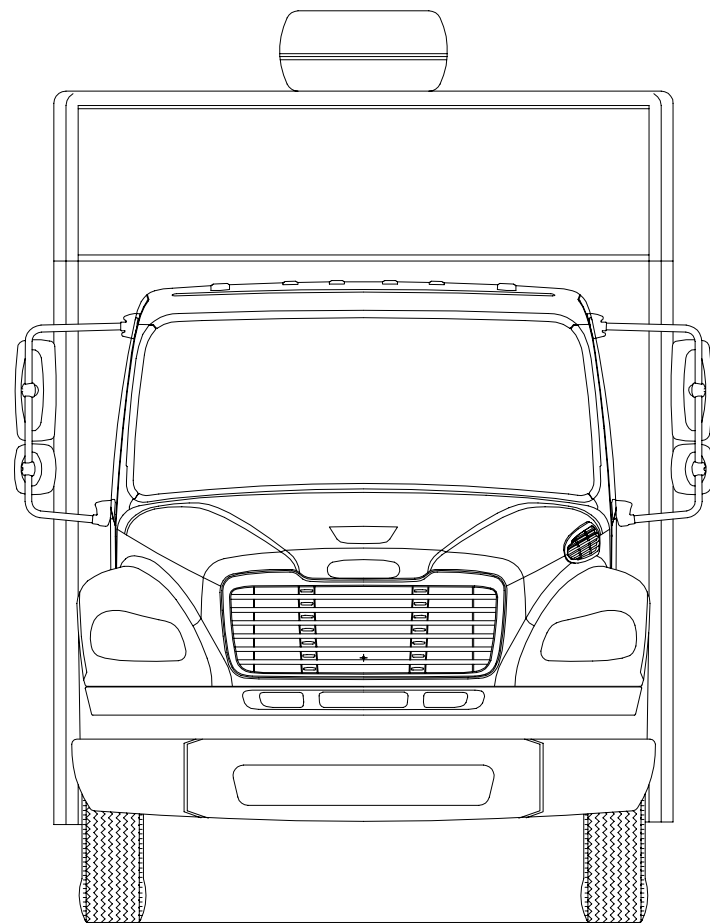

CUSTOMER APPROVAL

NAME: (print) \_\_\_\_\_  
 SIGNATURE: \_\_\_\_\_  
 TITLE: \_\_\_\_\_  
 DATE: \_\_\_\_\_

STATUS

PRELIMINARY SALES DRAWING  
 ALL DIMENSIONS  
 ARE APPROXIMATIONS

MBF Industries

210 TECH DRIVE  
 SANFORD, FLORIDA 32771

PHONE: 407-323-9414  
 FAX: 407-330-2068

DRAWING NUMBER  
 1137-41\_ELEVATIONS\_5-27-09

CHASSIS/BODY  
 M2-106/MODULAR

TITLE  
 FLORIDA BLOOD CENTERS

TYPE  
 PROPOSAL

DATE  
 5/27/09


VIEW  
 FRONT & REAR ELEVATION

These drawings and/or specifications are the proprietary property and trade secrets of MBF Ind. and are issued in strict confidence. No reproduction or use shall be made without prior written consent of MBF Ind.


DRAWN BY  
 GAJ  
 SHEET  
 3 of 6

SCALE  
 N/A  
 SIZE  
 B



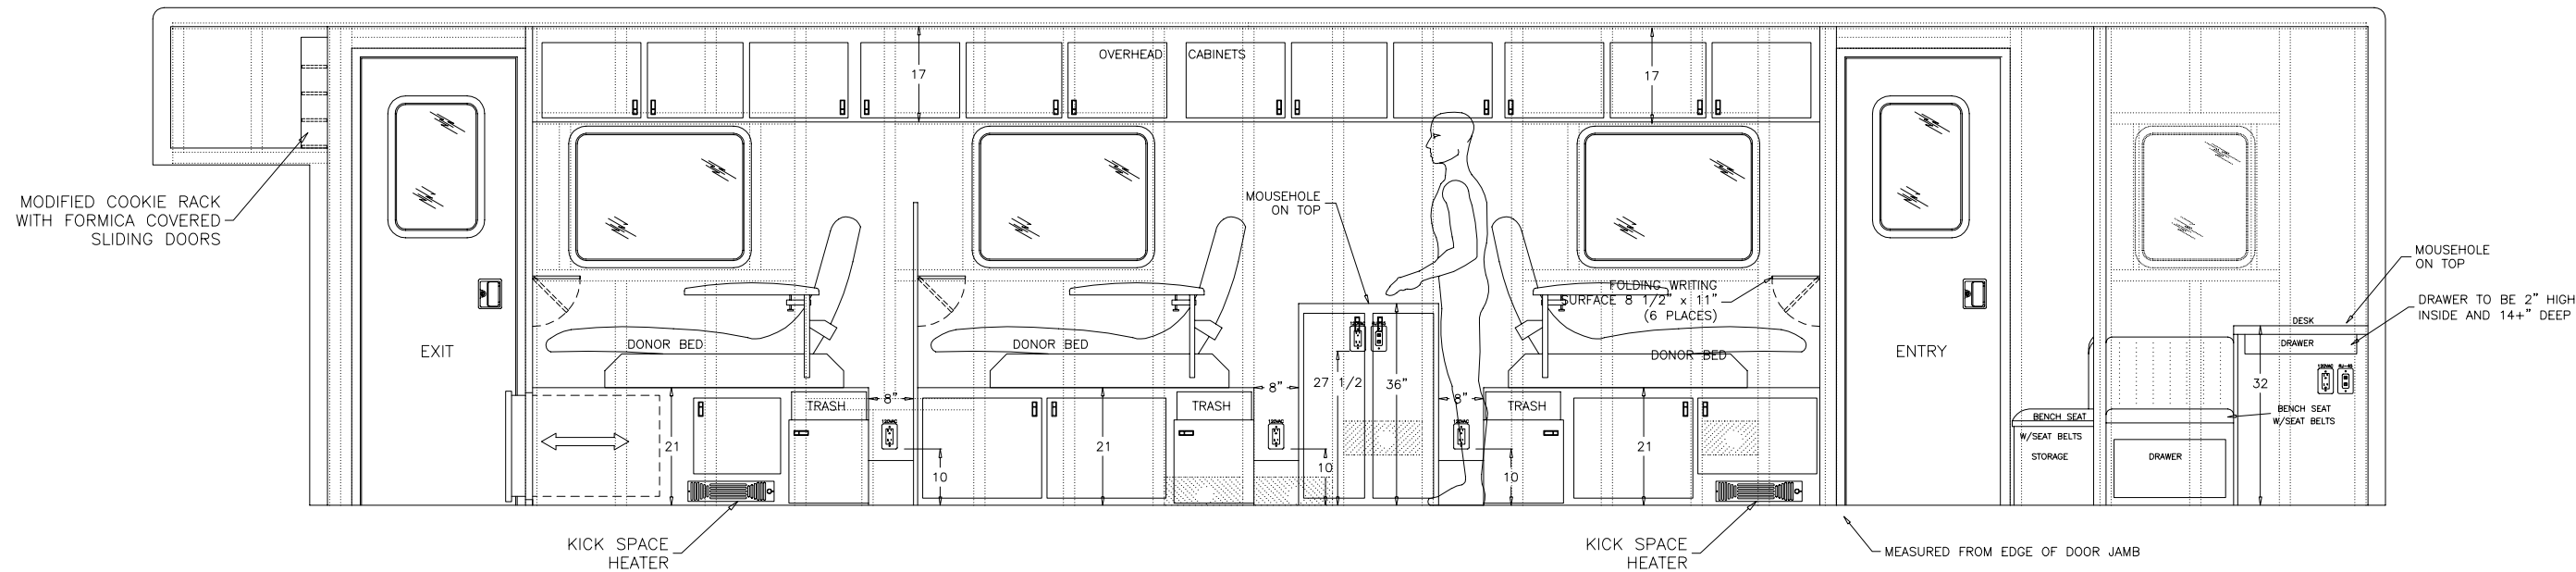

CURBSIDE INTERIOR

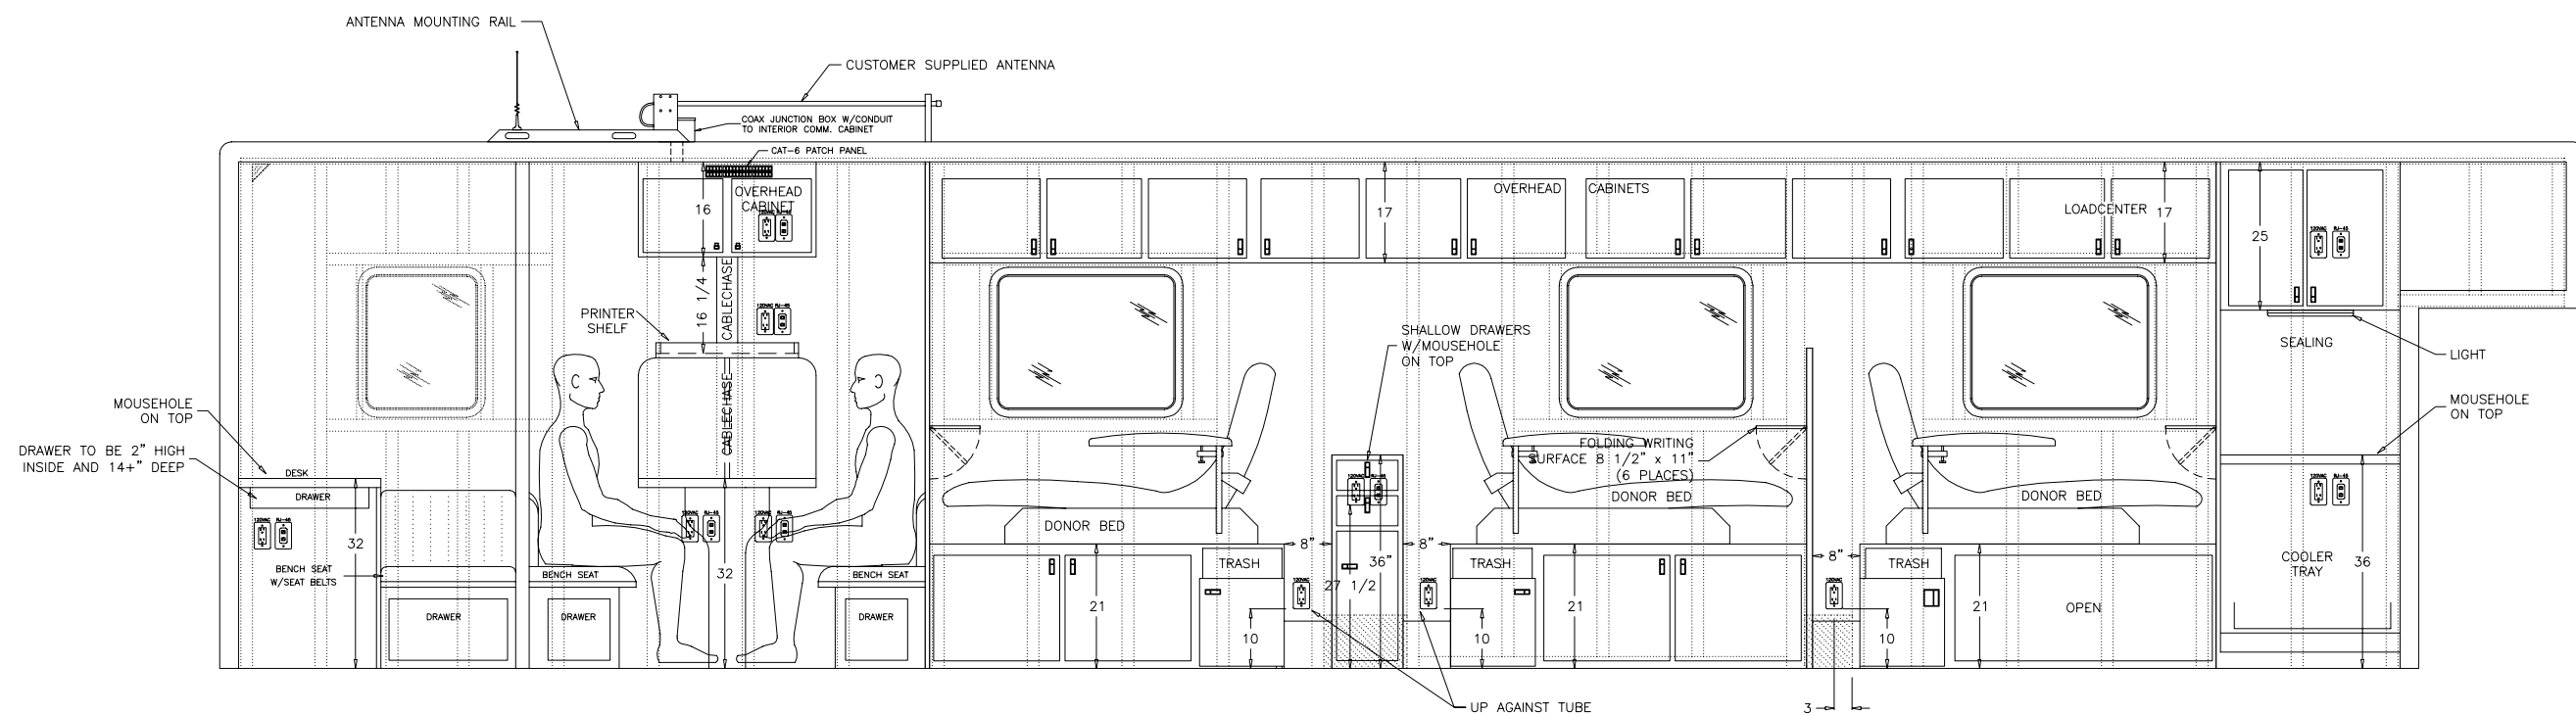


STREETSIDE INTERIOR

FBC Acceptance by \_\_\_\_\_  
 date \_\_\_\_\_

REVISED 5/27/09

CUSTOMER APPROVAL NAME: (print) _____ SIGNATURE: _____ TITLE: _____ DATE: _____	STATUS PRELIMINARY SALES DRAWING ALL DIMENSIONS ARE APPROXIMATIONS	<b>MBF Industries</b> 210 TECH DRIVE SANFORD, FLORIDA 32771 PHONE: 407-323-9414 FAX: 407-330-2068	DRAWING NUMBER 1137-41_ELEVATIONS_5-27-09	CHASSIS/BODY M2-106/MODULAR	TITLE FLORIDA BLOOD CENTERS
			TYPE PROPOSAL	DATE 5/27/09	VIEW INTERIOR ELEVATIONS
			These drawings and/or specifications are the proprietary property and trade secrets of MBF Ind. and are issued in strict confidence. No reproduction or use shall be made without prior written consent of MBF Ind.		SHEET 5 of 6

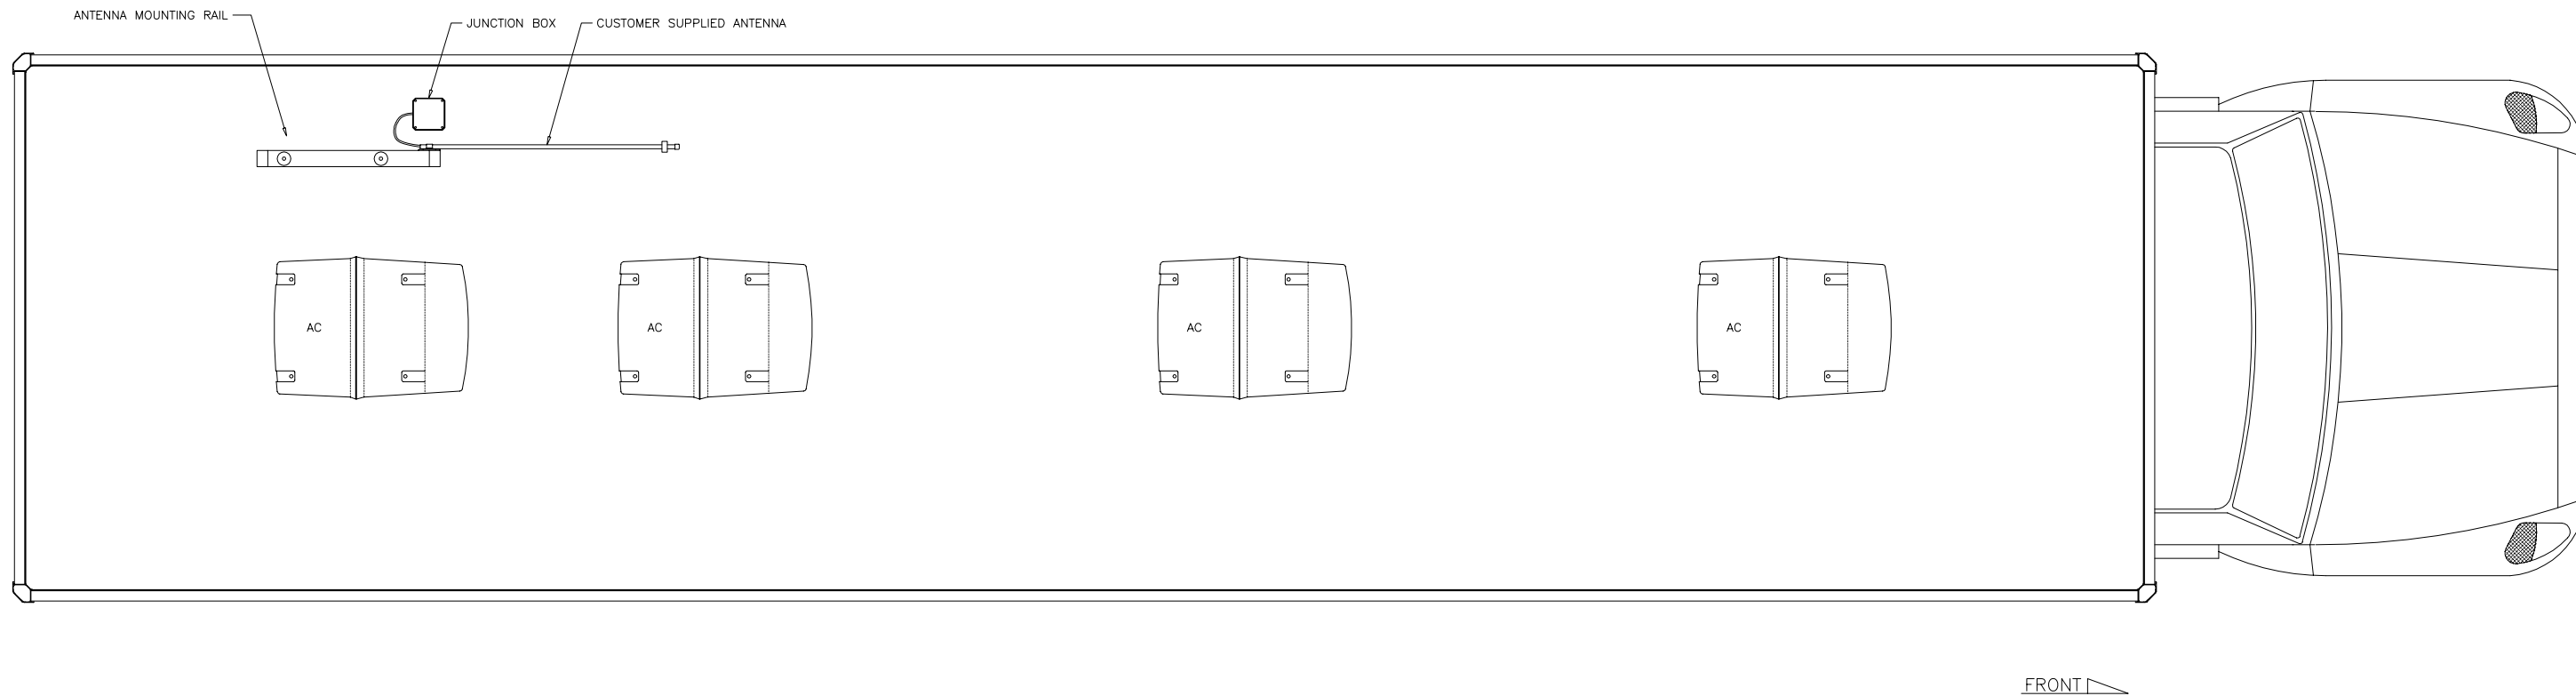

CUSTOMER APPROVAL

NAME: (print) \_\_\_\_\_  
 SIGNATURE: \_\_\_\_\_  
 TITLE: \_\_\_\_\_  
 DATE: \_\_\_\_\_

STATUS

PRELIMINARY SALES DRAWING  
 ALL DIMENSIONS  
 ARE APPROXIMATIONS

MBF Industries

210 TECH DRIVE  
 SANFORD, FLORIDA 32771

PHONE: 407-323-9414  
 FAX: 407-330-2068

DRAWING NUMBER  
 1137-41\_ELEVATIONS\_5-27-09

CHASSIS/BODY  
 M2-106/MODULAR

TITLE  
 FLORIDA BLOOD CENTERS

TYPE  
 PROPOSAL

DATE  
 5/27/09

VIEW

These drawings and/or specifications are the proprietary property and trade secrets of MBF Ind. and are issued in strict confidence. No reproduction or use shall be made without prior written consent of MBF Ind.

DRAWN BY  
 GAJ  
 SHEET  
 6 of 6

SCALE  
 N/A  
 SIZE  
 B