

CUSTOMER APPROVAL

NAME: (print) _____
 SIGNATURE: _____
 TITLE: _____
 DATE: _____

STATUS

PRELIMINARY SALES DRAWING
ALL DIMENSIONS
ARE APPROXIMATIONS

MBF Industries

210 TECH DRIVE
 SANFORD, FLORIDA 32771

PHONE: 407-323-9414
 FAX: 407-330-2068

DRAWING NUMBER

A-236-03

CHASSIS/BODY

FRTLNR M2-106/MODULAR

TITLE CITY OF HOLLYWOOD PD
 MOBILE COMMAND CENTER

TYPE

PROPOSAL

DATE

12/22/08

VIEW PLAN VIEW/ELEVATION

These drawings and/or specifications are the proprietary property and trade secrets of MBF Ind. and are issued in strict confidence. No reproduction or use shall be made without prior written consent of MBF Ind.

DRAWN BY

GAI/RCT

SHEET


4 of 4

SCALE

N/A

SIZE

B

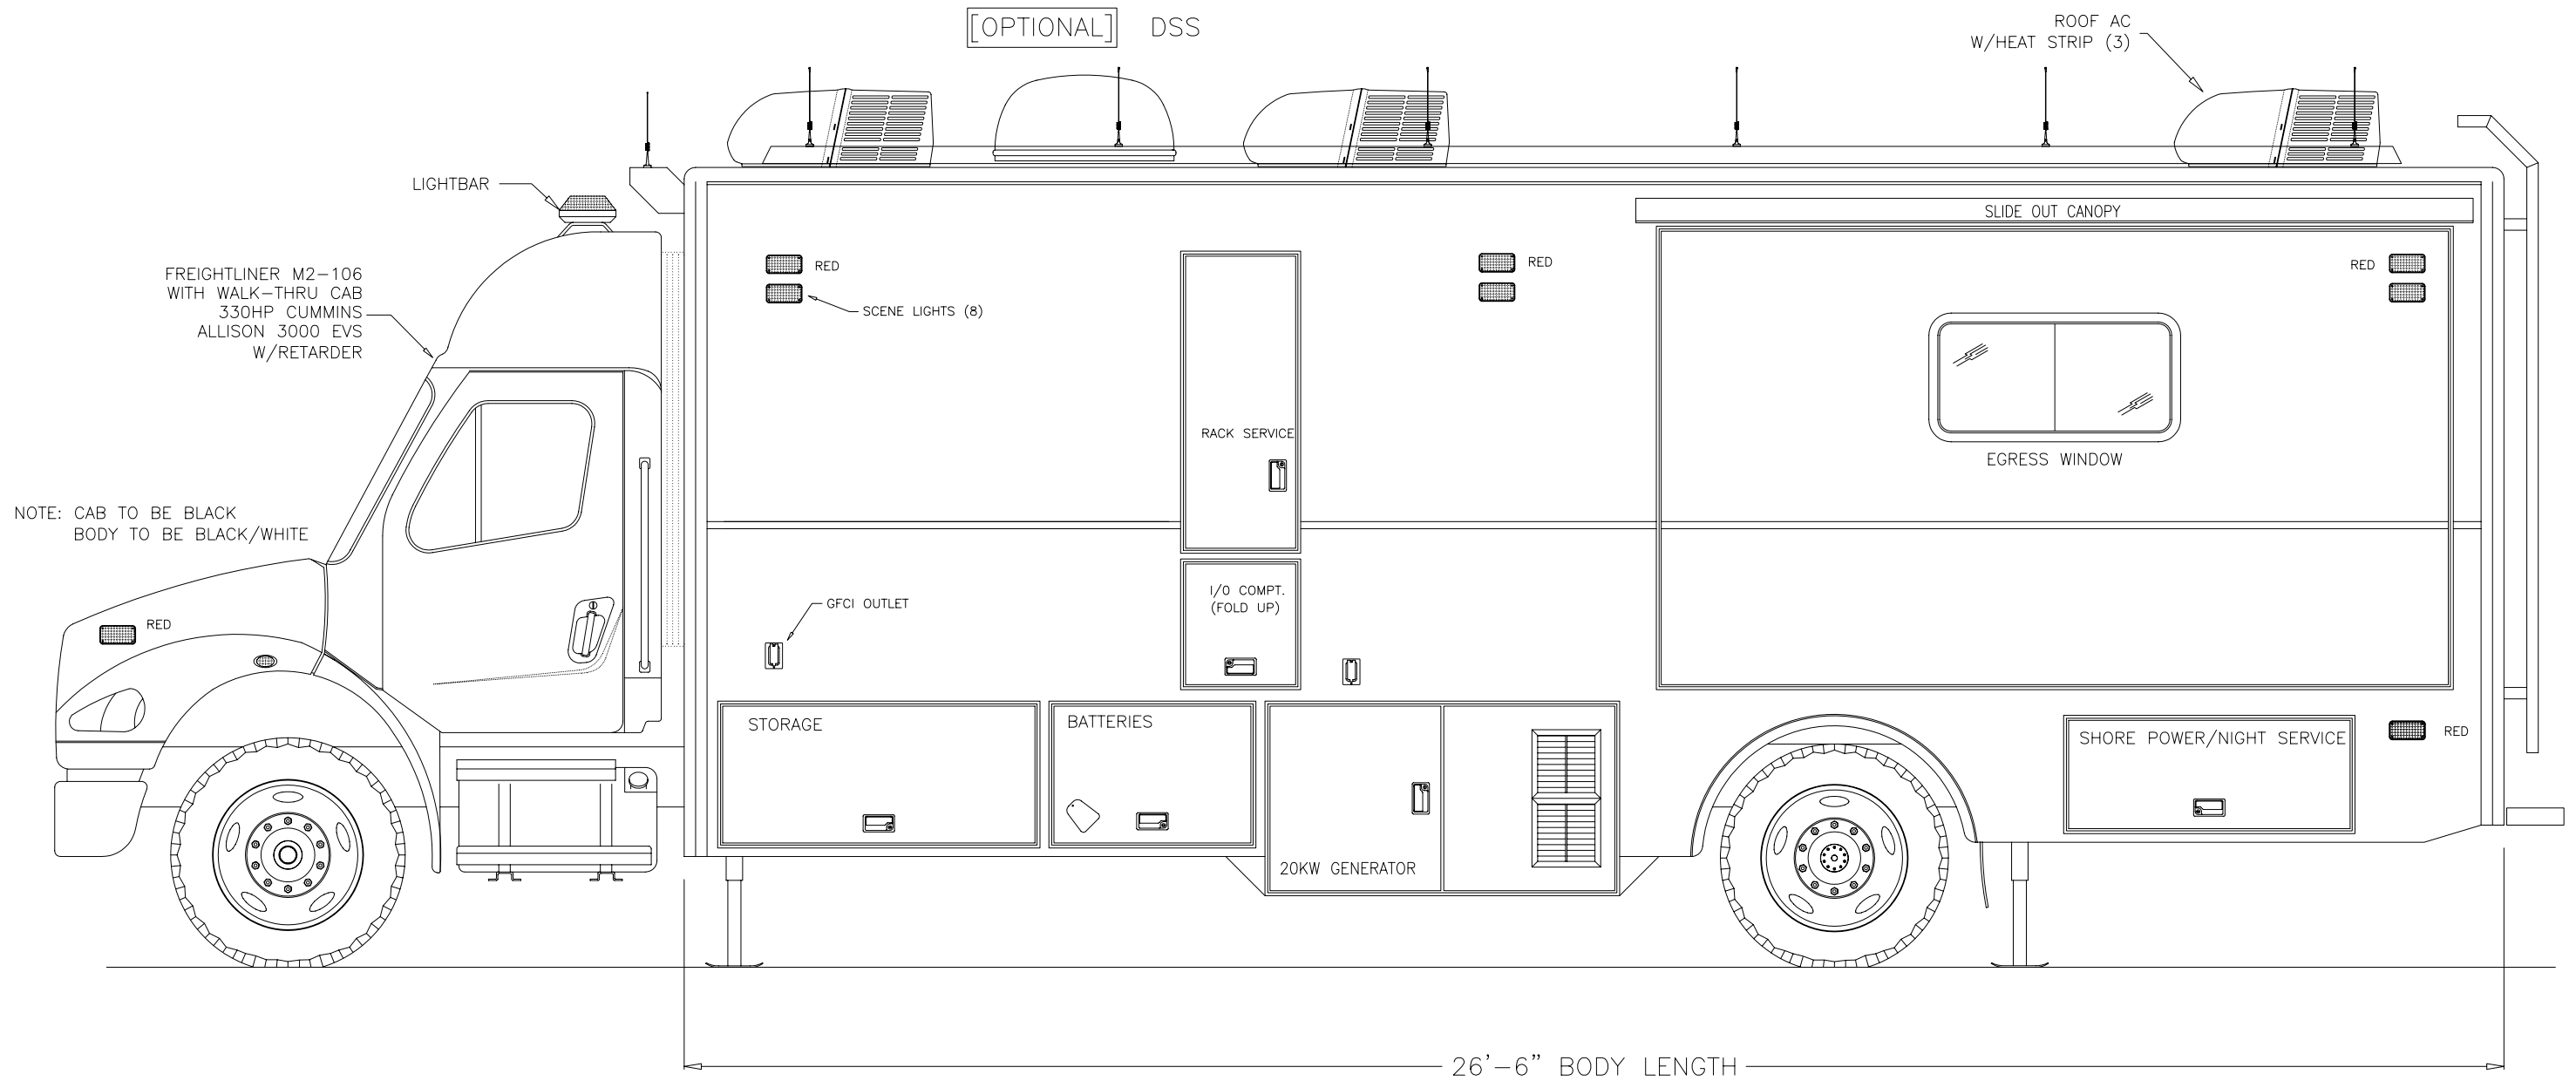

CUSTOMER APPROVAL

NAME: (print) _____
 SIGNATURE: _____
 TITLE: _____
 DATE: _____

STATUS

**PRELIMINARY SALES DRAWING
 ALL DIMENSIONS
 ARE APPROXIMATIONS**

MBF Industries

210 TECH DRIVE
 SANFORD, FLORIDA 32771

PHONE: 407-323-9414
 FAX: 407-330-2068

DRAWING NUMBER

A-236-03

CHASSIS/BODY

FRTLNR M2-106/MODULAR

TITLE

**CITY OF HOLLYWOOD PD
 MOBILE COMMAND CENTER**

TYPE

PROPOSAL

DATE

12/22/08

VIEW

STREETSIDE ELEVATION

These drawings and/or specifications are the proprietary property and trade secrets of MBF Ind. and are issued in strict confidence. No reproduction or use shall be made without prior written consent of MBF Ind.

DRAWN BY

GAI/ROT

SHEET


2 of 4

SCALE

N/A

SIZE

B

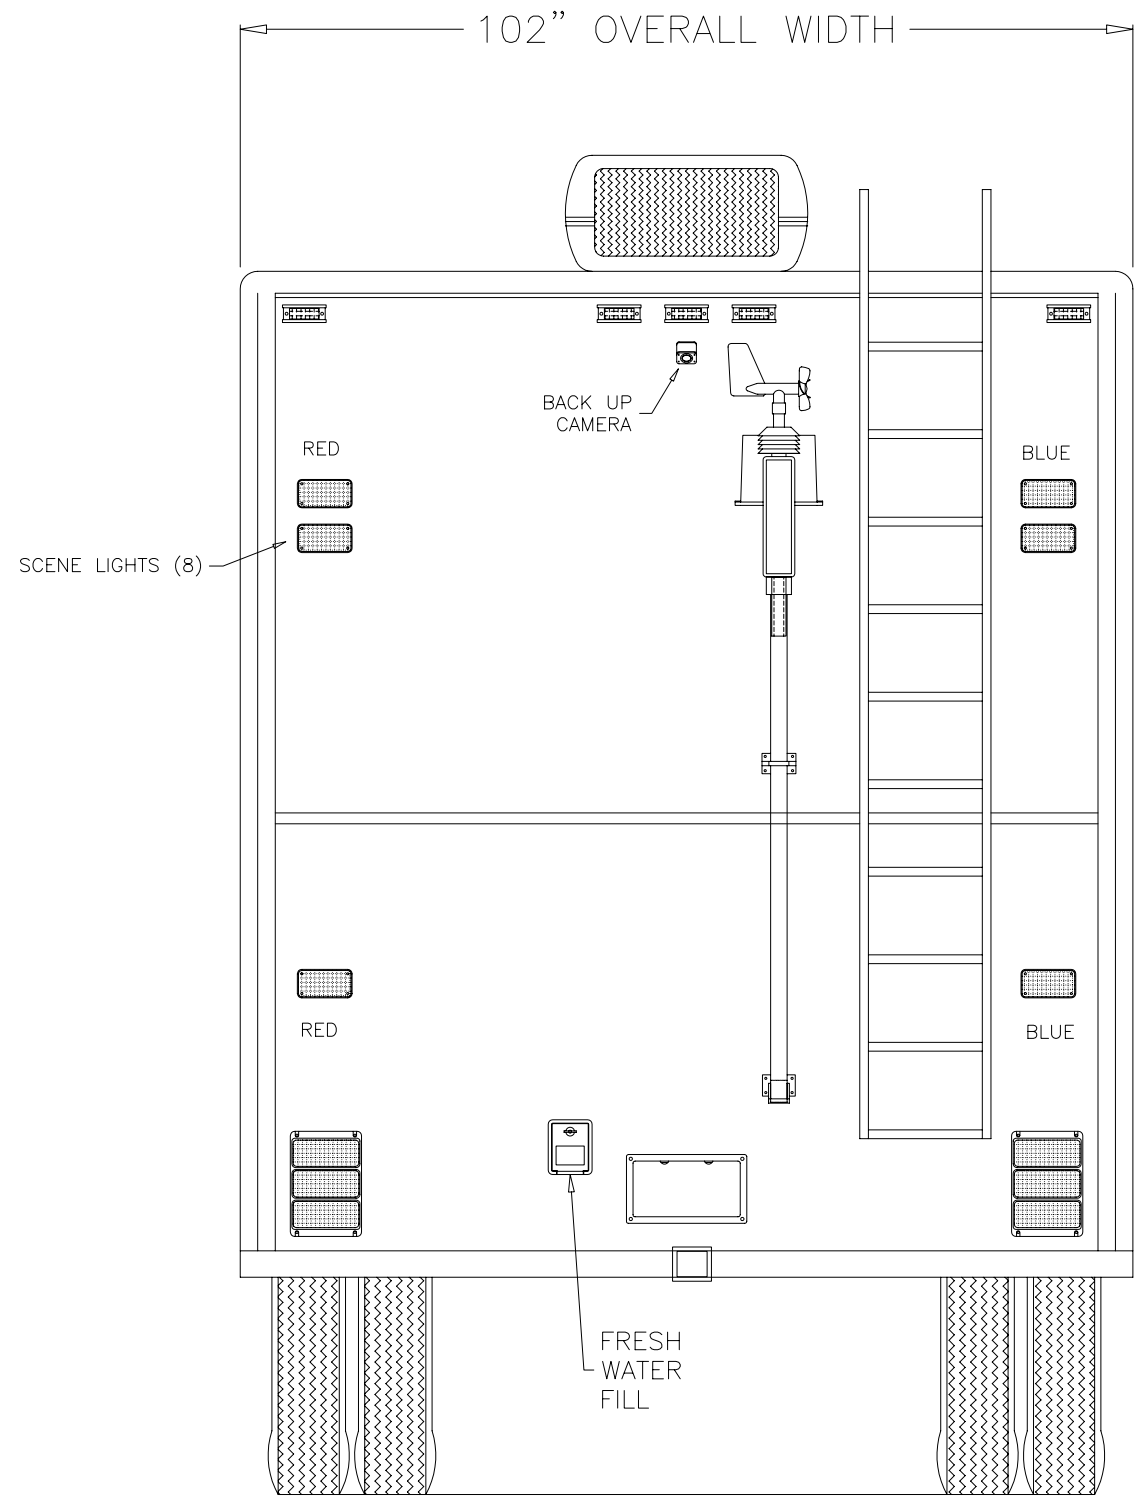

CUSTOMER APPROVAL

NAME: (print) _____
 SIGNATURE: _____
 TITLE: _____
 DATE: _____

STATUS

PRELIMINARY SALES DRAWING
ALL DIMENSIONS
ARE APPROXIMATIONS

MBF Industries

210 TECH DRIVE
 SANFORD, FLORIDA 32771

PHONE: 407-323-9414
 FAX: 407-330-2068

DRAWING NUMBER

A-236-03

CHASSIS/BODY

FRTLNR M2-106/MODULAR

TITLE

CITY OF HOLLYWOOD PD
 MOBILE COMMAND CENTER

TYPE

PROPOSAL

DATE

12/22/08

VIEW

REAR ELEVATION

These drawings and/or specifications are the proprietary property and trade secrets of MBF Ind. and are issued in strict confidence. No reproduction or use shall be made without prior written consent of MBF Ind.

DRAWN BY

GAN/ROT

SCALE


N/A

SIZE

B

SHEET

3 of 4

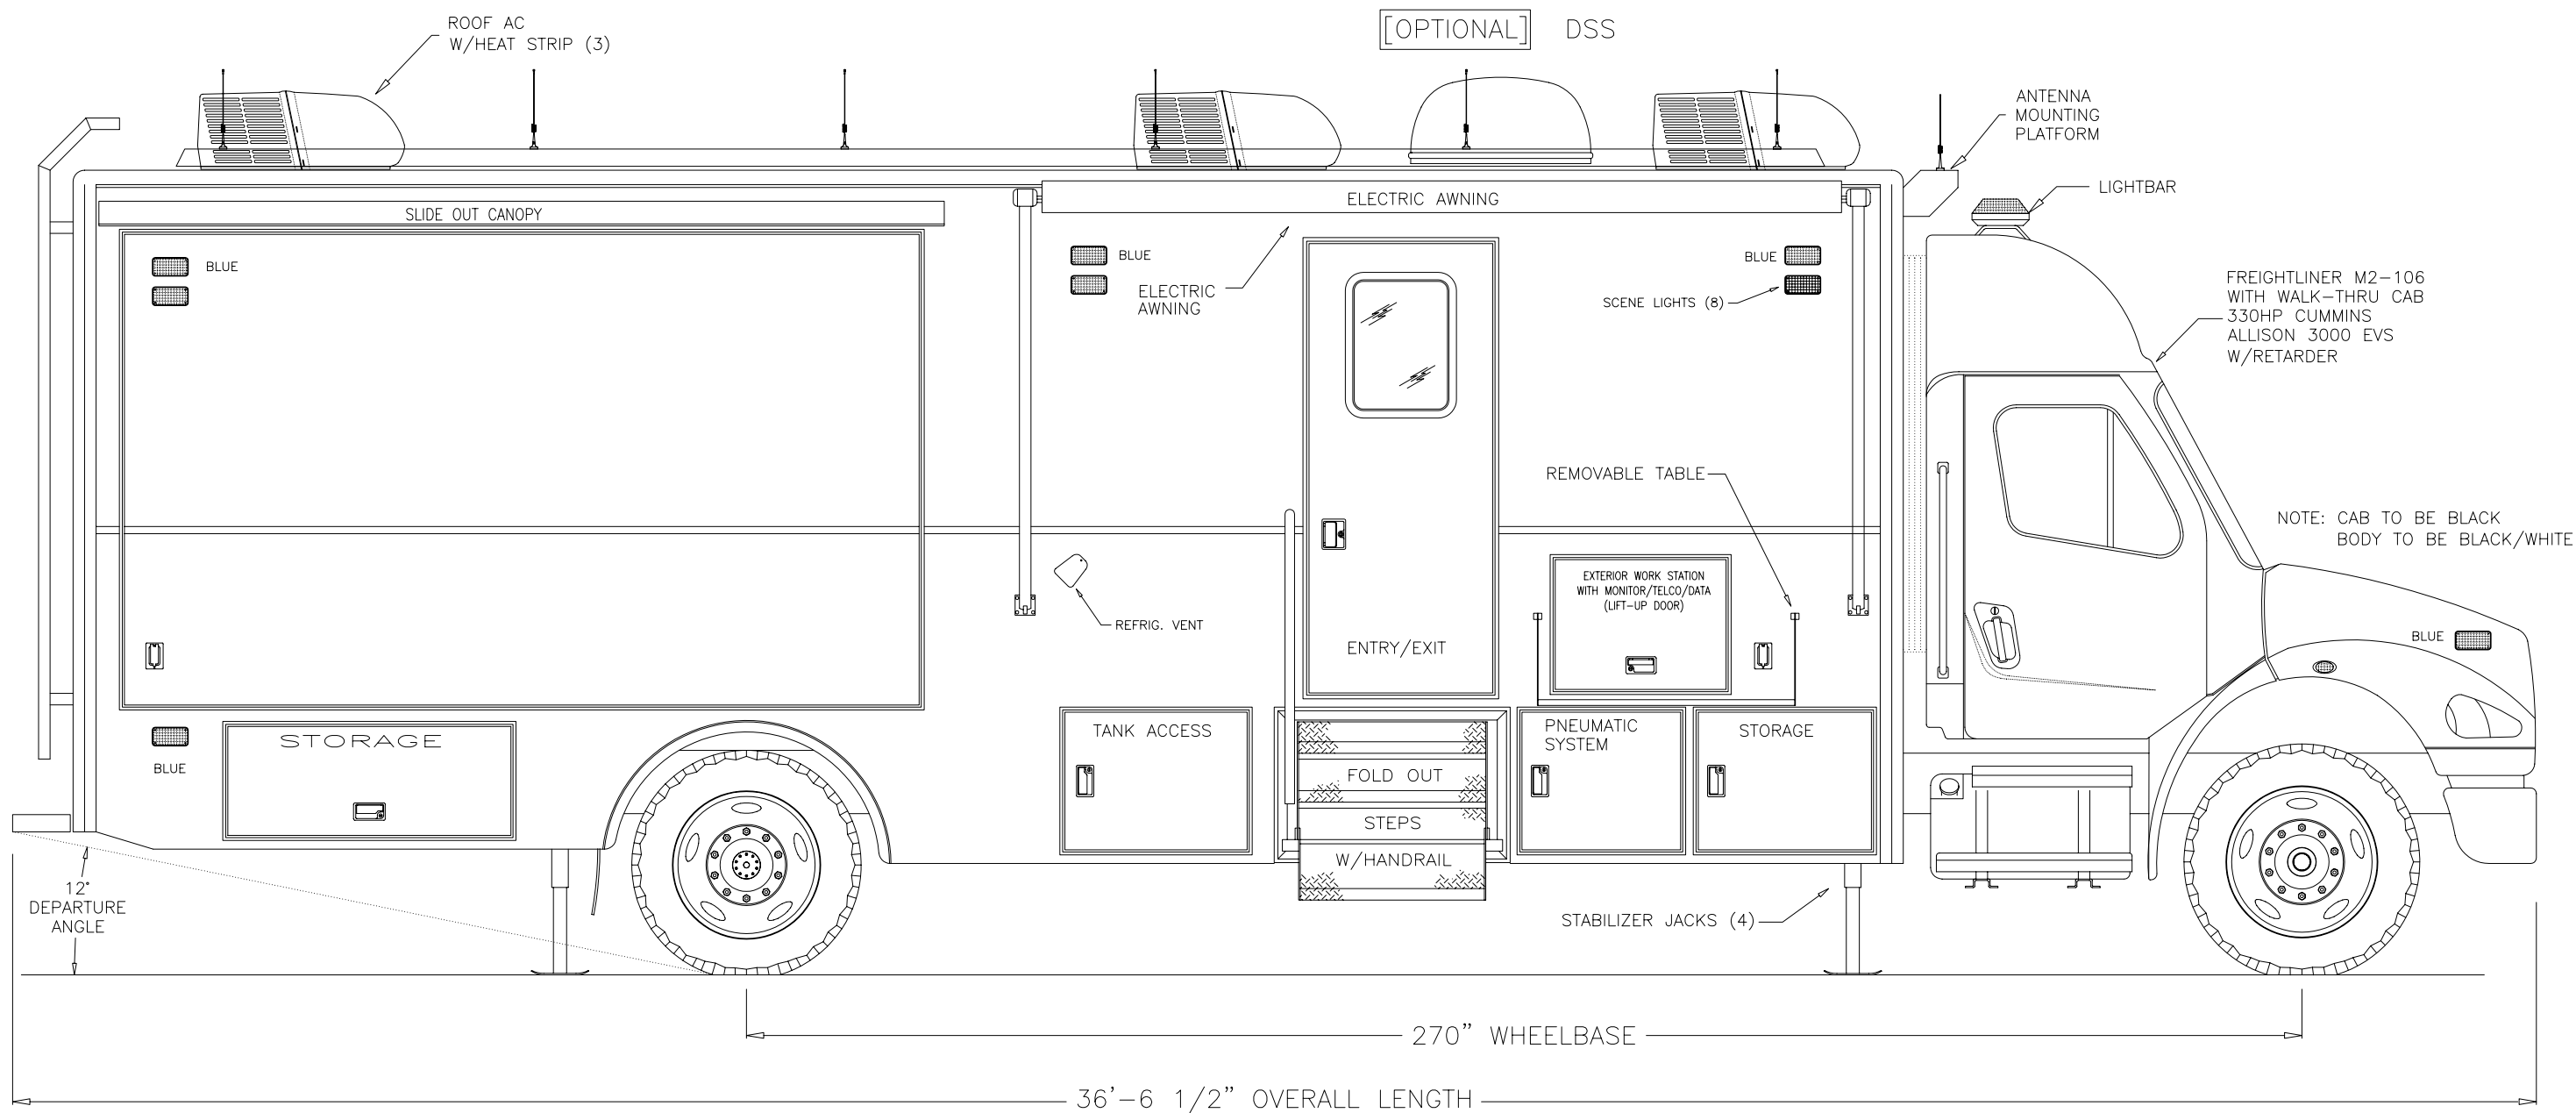

CUSTOMER APPROVAL

NAME: (print) _____
 SIGNATURE: _____
 TITLE: _____
 DATE: _____

STATUS

**PRELIMINARY SALES DRAWING
 ALL DIMENSIONS
 ARE APPROXIMATIONS**

MBF Industries

210 TECH DRIVE
 SANFORD, FLORIDA 32771

PHONE: 407-323-9414
 FAX: 407-330-2068

DRAWING NUMBER
 A-236-03

CHASSIS/BODY
 FRTLNR M2-106/MODULAR

TITLE
 CITY OF HOLLYWOOD PD
 MOBILE COMMAND CENTER

TYPE
 PROPOSAL


DATE
 12/22/08

VIEW
 CURBSIDE ELEVATION


These drawings and/or specifications are the proprietary property and trade secrets of MBF Ind. and are issued in strict confidence. No reproduction or use shall be made without prior written consent of MBF Ind.

DRAWN BY
 GAN/ROT
 SHEET
 1 of 4

SCALE
 N/A
 SIZE
 B

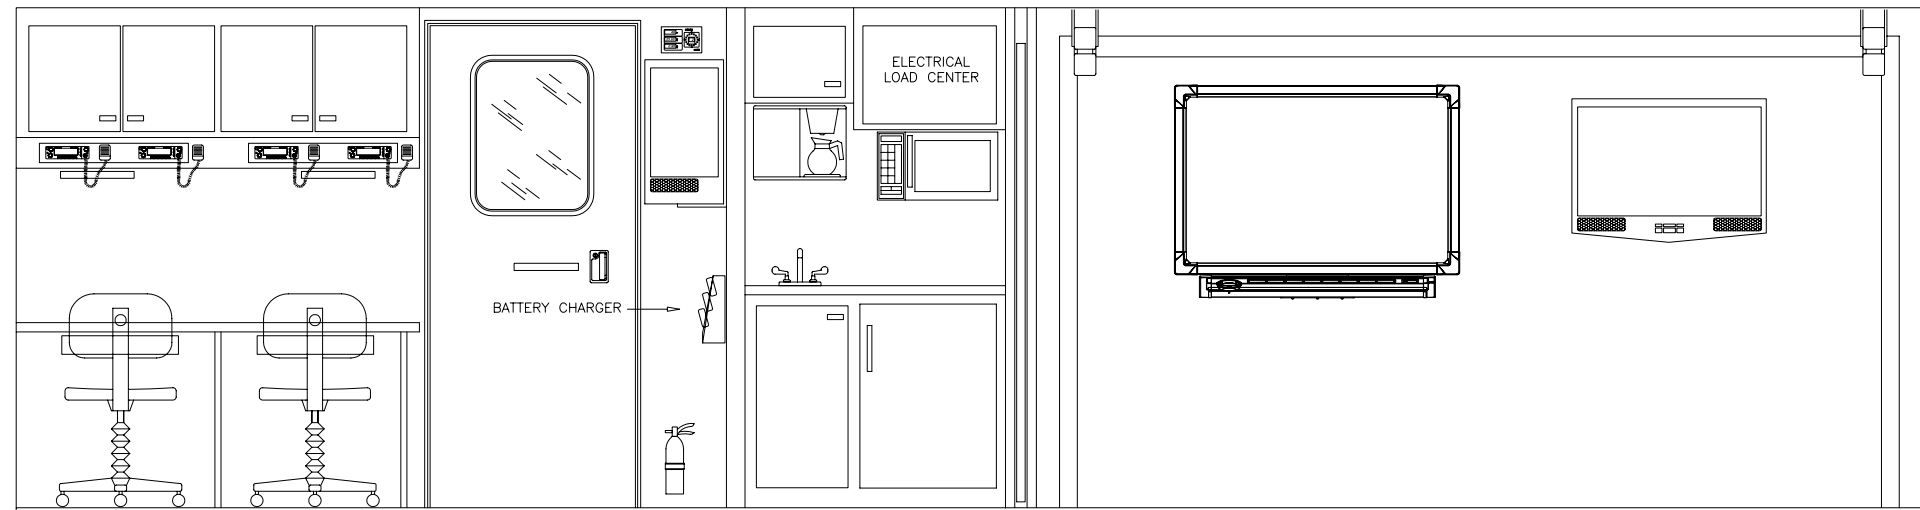

NOTE: LOCATION AND QUANTITY OF CUSTOMER SUPPLIED RADIOS, MONITORS AND CPU'S TBD.

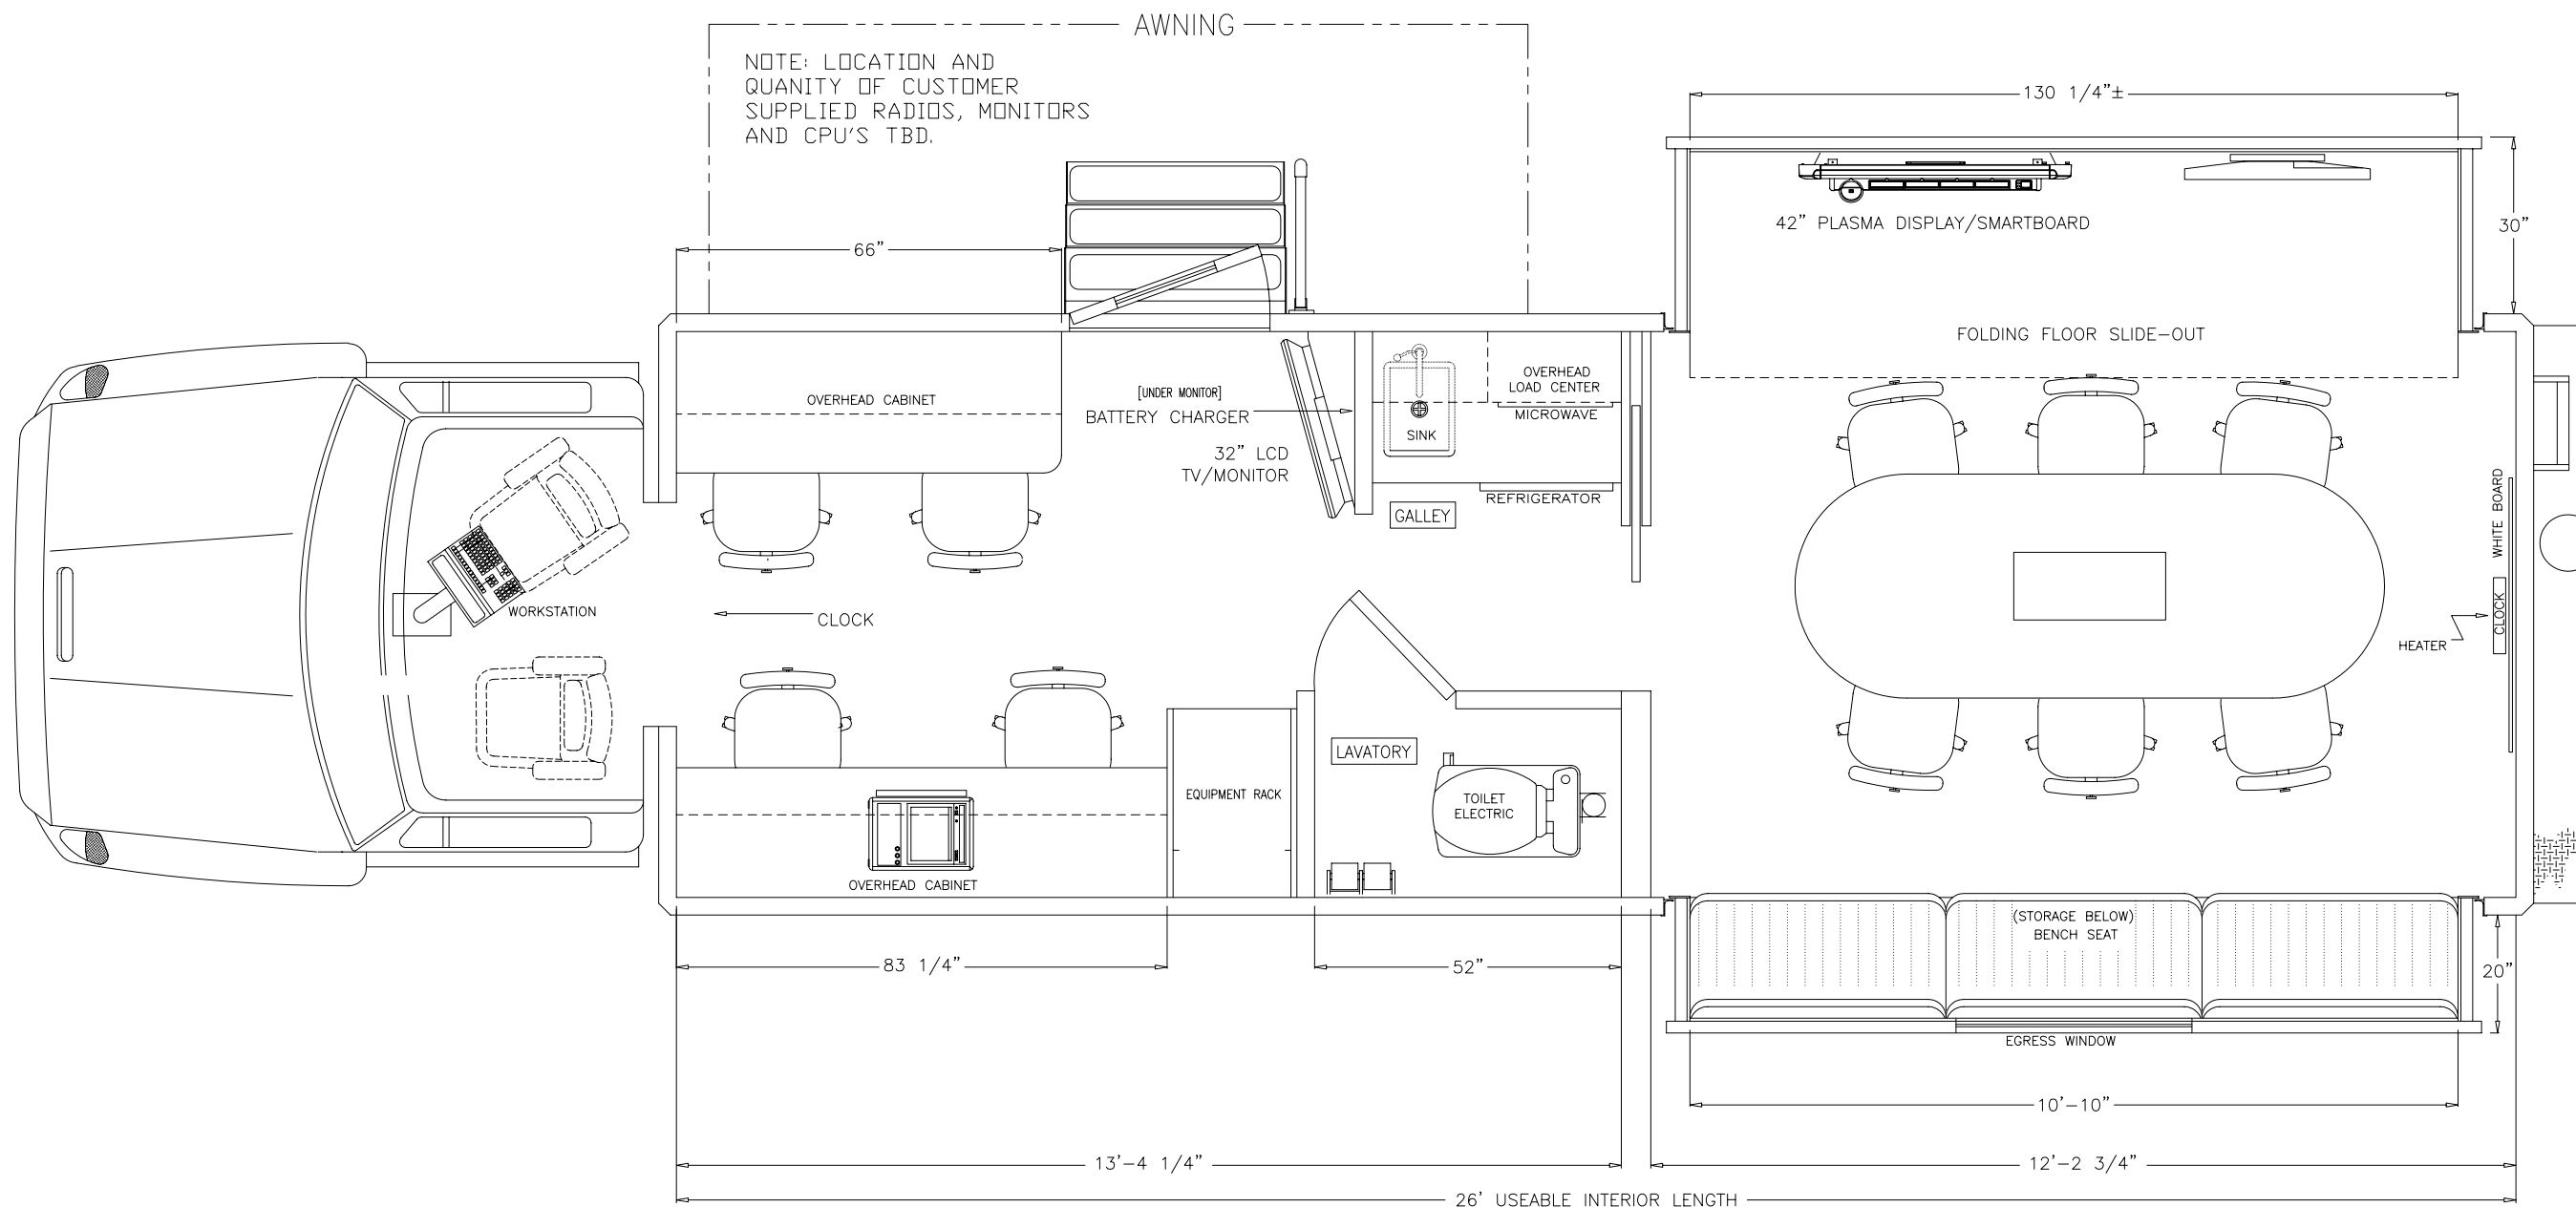

CUSTOMER APPROVAL

NAME: (print) _____
 SIGNATURE: _____
 TITLE: _____
 DATE: _____

STATUS

PRELIMINARY SALES DRAWING
ALL DIMENSIONS
ARE APPROXIMATIONS

MBF Industries

210 TECH DRIVE
 SANFORD, FLORIDA 32771

PHONE: 407-323-9414
 FAX: 407-330-2068

DRAWING NUMBER A-236-03	CHASSIS/BODY FRTLNR M2-106/MODULAR	TITLE CITY OF HOLLYWOOD PD MOBILE COMMAND CENTER
TYPE PROPOSAL	DATE 12/22/08	VIEW PLAN VIEW/ELEVATION
<small>These drawings and/or specifications are the proprietary property and trade secrets of MBF Ind. and are issued in strict confidence. No reproduction or use shall be made without prior written consent of MBF Ind.</small>		DRAWN BY GAN/RCT SHEET 4 of 4
		SCALE N/A SIZE B