

CUSTOMER APPROVAL

NAME: (print) _____
 SIGNATURE: _____
 TITLE: _____
 DATE: _____

STATUS

PRELIMINARY SALES DRAWING
ALL DIMENSIONS
ARE APPROXIMATIONS

MBF Industries

210 TECH DRIVE
 SANFORD, FLORIDA 32771

PHONE: 407-323-9414
 FAX: 407-330-2068

DRAWING NUMBER
 1199 ELEVATIONS_1-25-10

CHASSIS/BODY
 FRTLNR M2-106/MODULAR

TYPE
 PROPOSAL

DATE
 1/25/10


TITLE
 CENTRAL ILLINOIS COMMUNITY BLOOD CENTER
 BLOOD MOBILE

VIEW
 INTERIOR PLAN VIEW (LAYOUT)

These drawings and/or specifications are the proprietary property and trade secrets of MBF Ind. and are Issued in strict confidence. No reproduction or use shall be made without prior written consent of MBF Ind.


DRAWN BY
 GAV
 SHEET
 1 of 5

SCALE
 N/A
 SIZE
 B

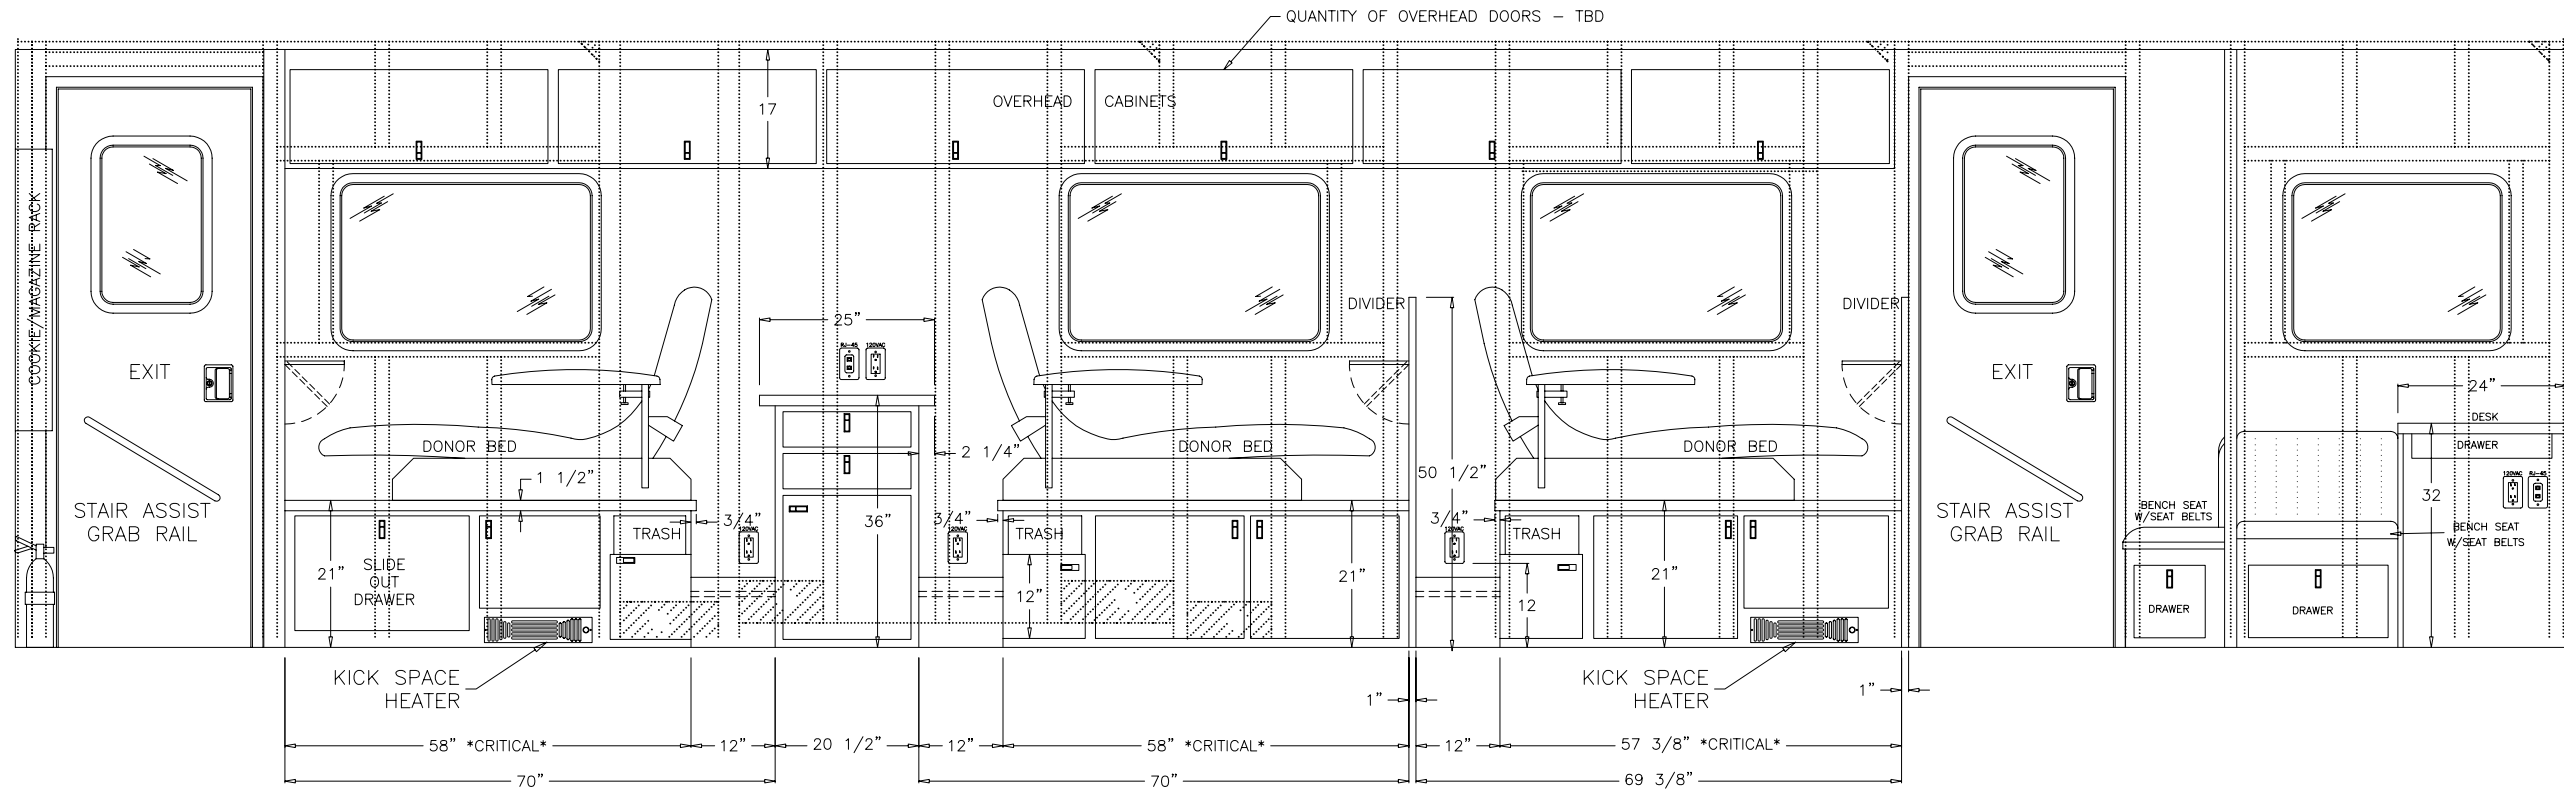

FRONT

CURBSIDE INTERIOR

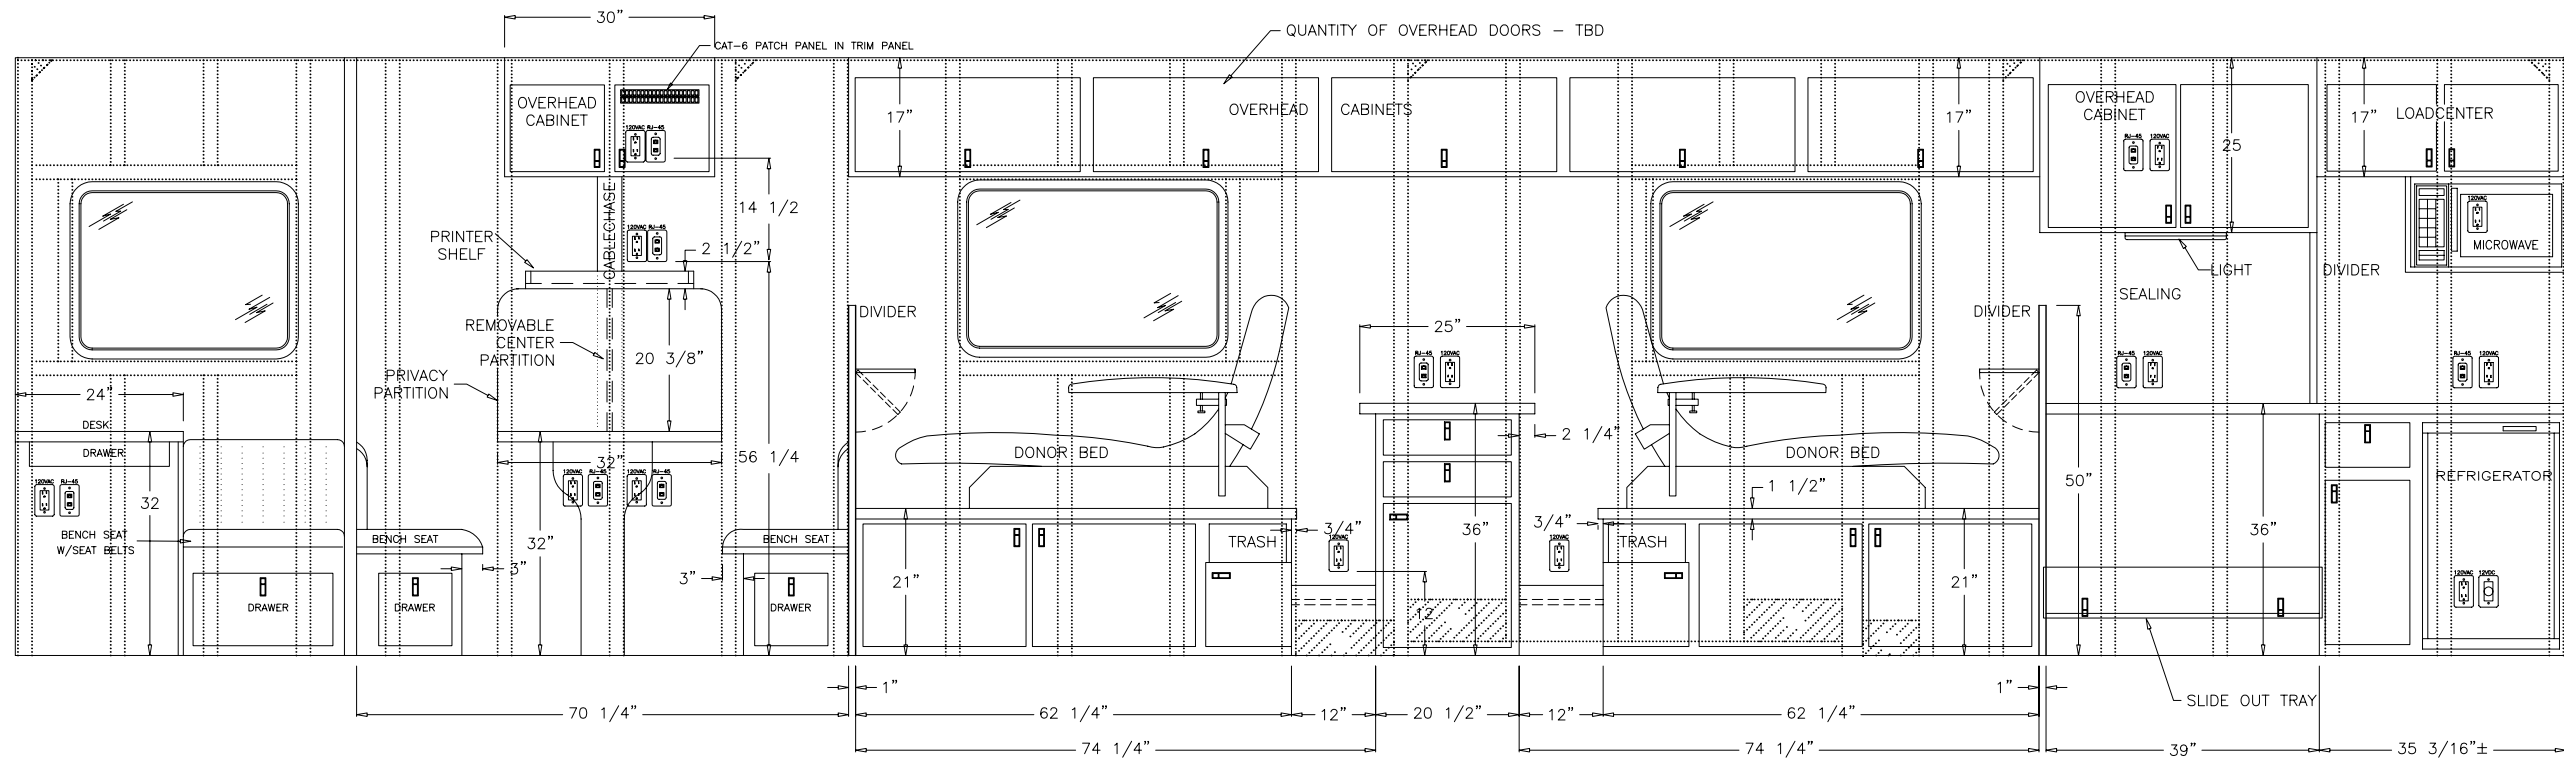

FRONT

STREETSIDE INTERIOR

CUSTOMER APPROVAL

NAME: (print) _____
 SIGNATURE: _____
 TITLE: _____
 DATE: _____

STATUS

PRELIMINARY SALES DRAWING
ALL DIMENSIONS
ARE APPROXIMATIONS

MBF Industries

210 TECH DRIVE
 SANFORD, FLORIDA 32771

PHONE: 407-323-9414
 FAX: 407-330-2068

DRAWING NUMBER
 1199 ELEVATIONS_1-25-10

CHASSIS/BODY
 FRTLNR M2-106/MODULAR

TITLE
 CENTRAL ILLINOIS COMMUNITY BLOOD CENTER
 BLOOD MOBILE

TYPE
 PROPOSAL


DATE
 1/25/10

VIEW
 INTERIOR CURBSIDE & STREETSIDE ELEVATIONS

These drawings and/or specifications are the proprietary property and trade secrets of MBF Ind. and are issued in strict confidence. No reproduction or use shall be made without prior written consent of MBF Ind.

DRAWN BY
 GAN
 SHEET
 2 of 5

SCALE
 N/A
 SIZE
 B

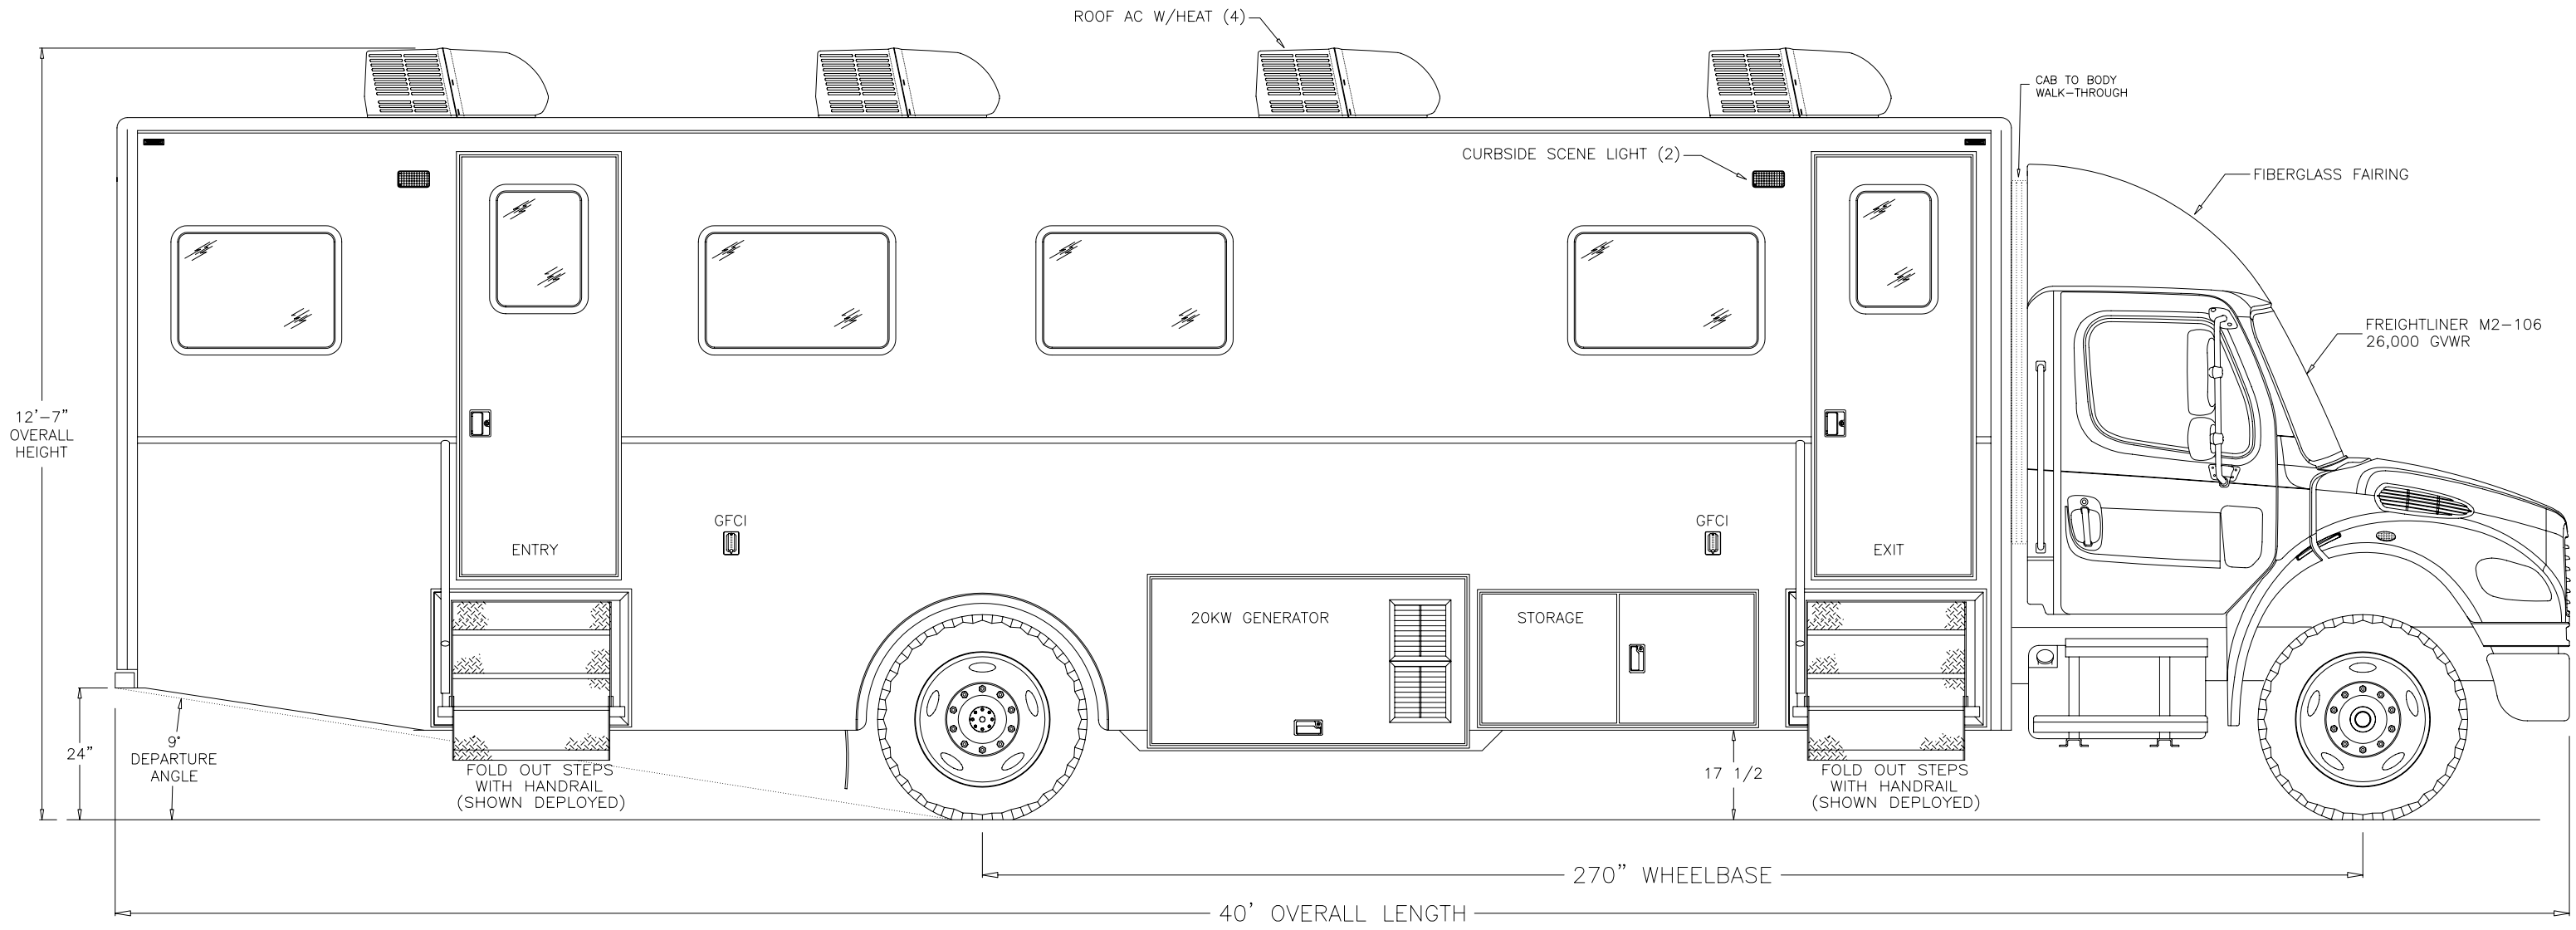

CUSTOMER APPROVAL

NAME: (print) _____
 SIGNATURE: _____
 TITLE: _____
 DATE: _____

STATUS

PRELIMINARY SALES DRAWING
ALL DIMENSIONS
ARE APPROXIMATIONS

MBF Industries

210 TECH DRIVE
 SANFORD, FLORIDA 32771

PHONE: 407-323-9414
 FAX: 407-330-2068

DRAWING NUMBER
 1199 ELEVATIONS_1-25-10

CHASSIS/BODY
 FRTLNR M2-106/MODULAR

TITLE CENTRAL ILLINOIS COMMUNITY BLOOD CENTER
 BLOOD MOBILE

TYPE PROPOSAL


DATE 1/25/10

VIEW EXTERIOR CURBSIDE ELEVATION

These drawings and/or specifications are the proprietary property and trade secrets of MBF Ind. and are Issued in strict confidence. No reproduction or use shall be made without prior written consent of MBF Ind.

DRAWN BY *GAN*
 SHEET 3 of 5

SCALE N/A
 SIZE B

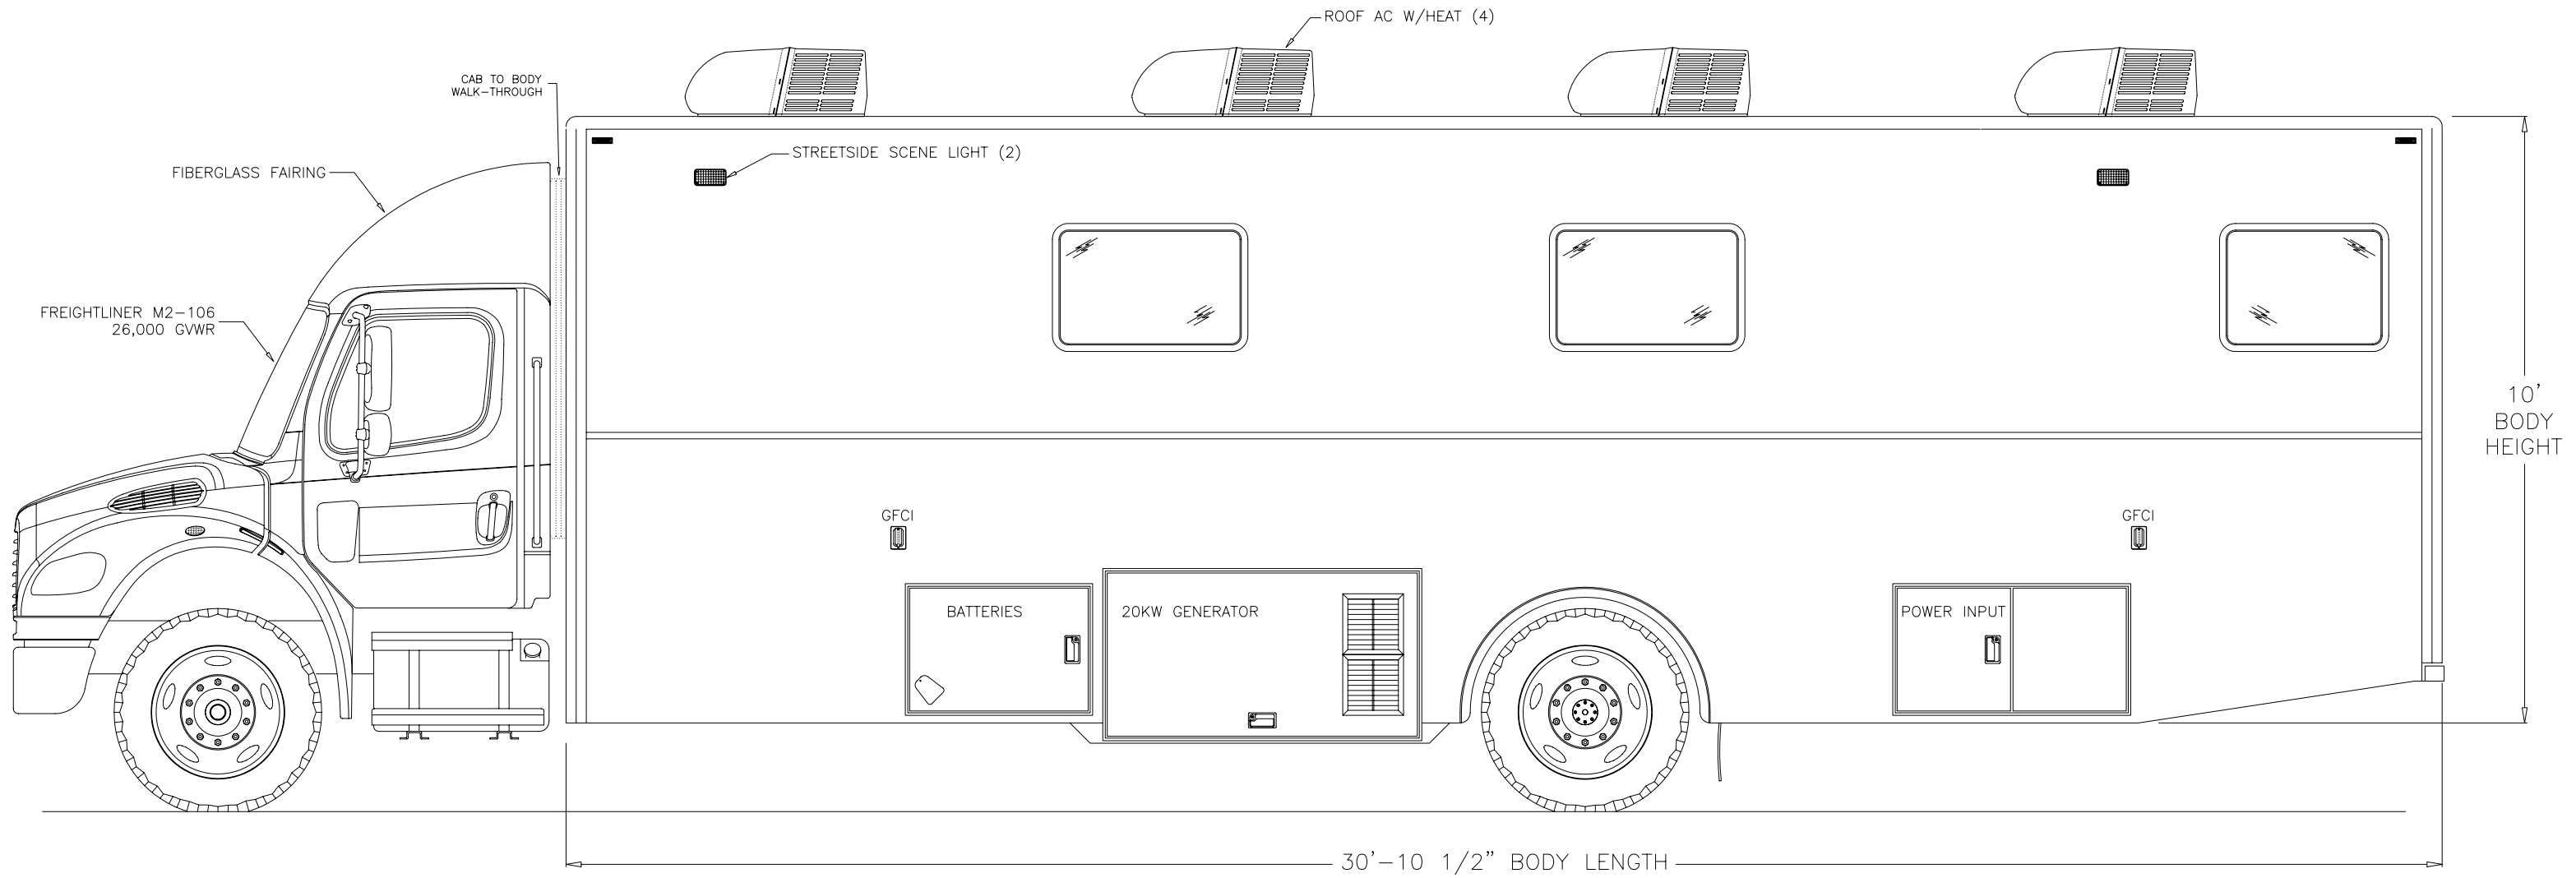

CUSTOMER APPROVAL

NAME: (print) _____
 SIGNATURE: _____
 TITLE: _____
 DATE: _____

STATUS

**PRELIMINARY SALES DRAWING
 ALL DIMENSIONS
 ARE APPROXIMATIONS**

MBF Industries

210 TECH DRIVE
 SANFORD, FLORIDA 32771

PHONE: 407-323-9414
 FAX: 407-330-2068

DRAWING NUMBER

1199 ELEVATIONS_1-25-10

CHASSIS/BODY

FRTLNR M2-106/MODULAR

TITLE CENTRAL ILLINOIS COMMUNITY BLOOD CENTER
 BLOOD MOBILE

TYPE

PROPOSAL

DATE

1/25/10

VIEW

EXTERIOR STREETSIDE ELEVATION

These drawings and/or specifications are the proprietary property and trade secrets of MBF Ind. and are Issued in strict confidence. No reproduction or use shall be made without prior written consent of MBF Ind.

DRAWN BY *GAN*



SHEET 4 of 5

SCALE

N/A

SIZE

B

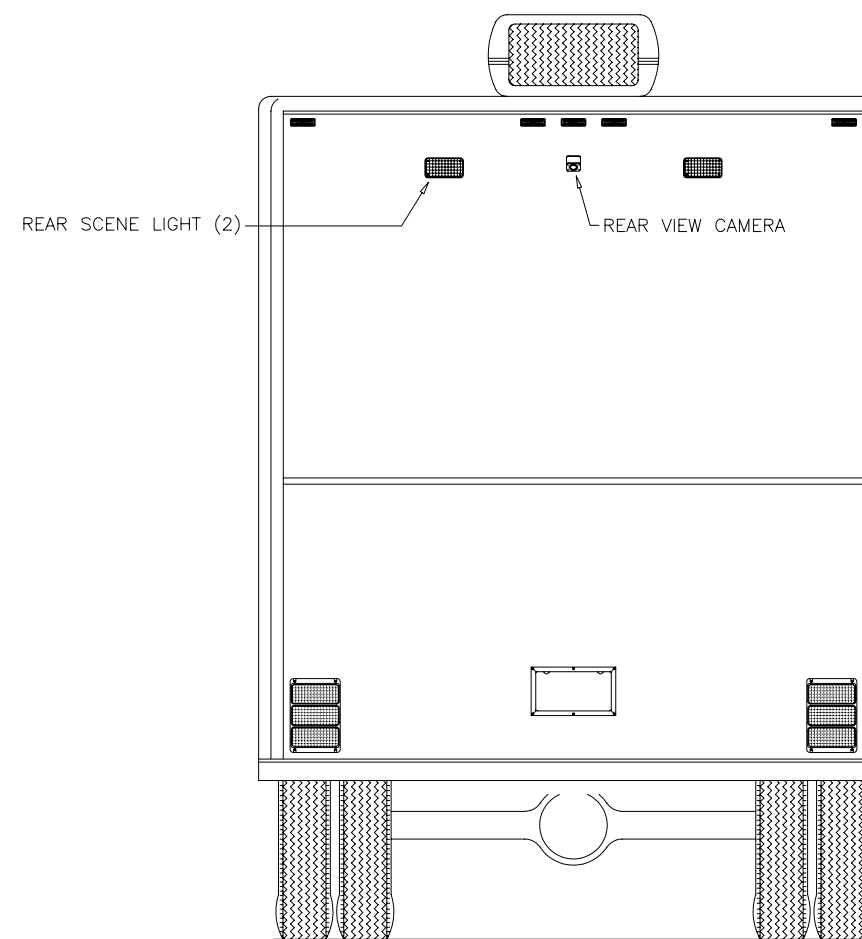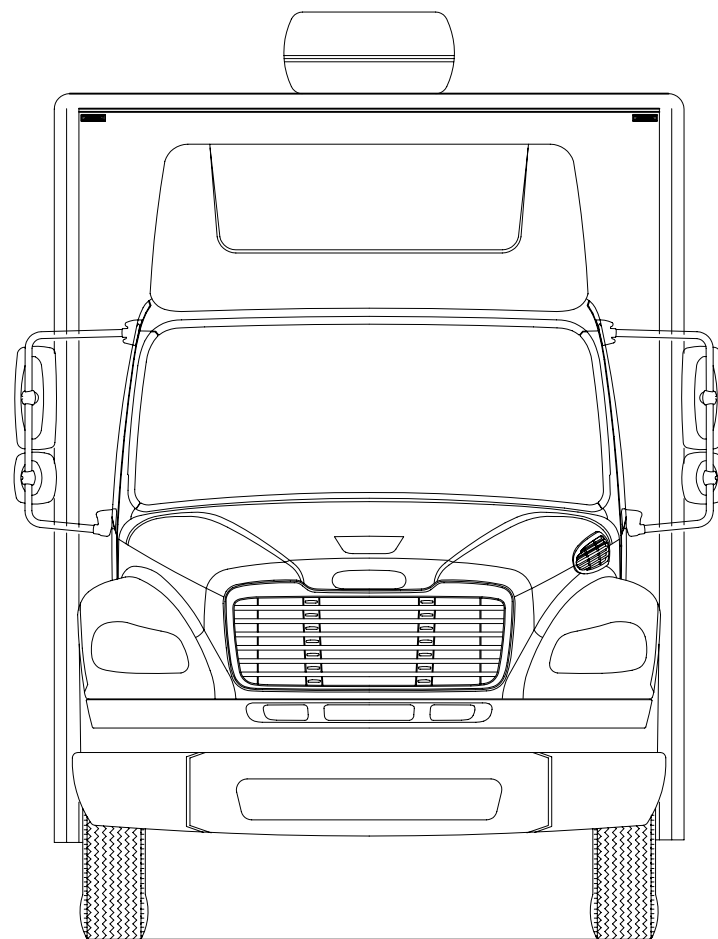

REAR SCENE LIGHT (2)

REAR VIEW CAMERA

CUSTOMER APPROVAL

NAME: (print) _____
 SIGNATURE: _____
 TITLE: _____
 DATE: _____

STATUS

**PRELIMINARY SALES DRAWING
 ALL DIMENSIONS
 ARE APPROXIMATIONS**

MBF Industries

210 TECH DRIVE
 SANFORD, FLORIDA 32771

PHONE: 407-323-9414
 FAX: 407-330-2068

DRAWING NUMBER
 1199 ELEVATIONS_1-25-10

CHASSIS/BODY
 FRTLNR M2-106/MODULAR

TITLE CENTRAL ILLINOIS COMMUNITY BLOOD CENTER
 BLOOD MOBILE

TYPE
 PROPOSAL

DATE
 1/25/10

VIEW
 EXTERIOR FRONT & REAR ELEVATION

These drawings and/or specifications are the proprietary property and trade secrets of MBF Ind. and are Issued in strict confidence. No reproduction or use shall be made without prior written consent of MBF Ind.

DRAWN BY *GAN*
 SHEET 5 of 5

SCALE
 N/A

SIZE
 B