

CUSTOMER APPROVAL

NAME: (print) _____
 SIGNATURE: _____
 TITLE: _____
 DATE: _____

STATUS

PRELIMINARY SALES DRAWING
ALL DIMENSIONS
ARE APPROXIMATIONS

MBF Industries

210 TECH DRIVE
 SANFORD, FLORIDA 32771

PHONE: 407-323-9414
 FAX: 407-330-2068

DRAWING NUMBER
 1211 ELEVATIONS_5-4-10

CHASSIS/BODY
 FRTLNR M2-106/MODULAR

TITLE
 MORRIS COUNTY SHERIFF'S OFFICE
 MOBILE COMMAND CENTER

TYPE
 PROPOSAL

DATE
 5/4/10

VIEW
 PLAN VIEW





These drawings and/or specifications are the proprietary property and trade secrets of MBF Ind. and are issued in strict confidence. No reproduction or use shall be made without prior written consent of MBF Ind.

DRAWN BY
 RCT/GAV

SHEET
 1 of 6

SCALE
 N/A

SIZE
 B

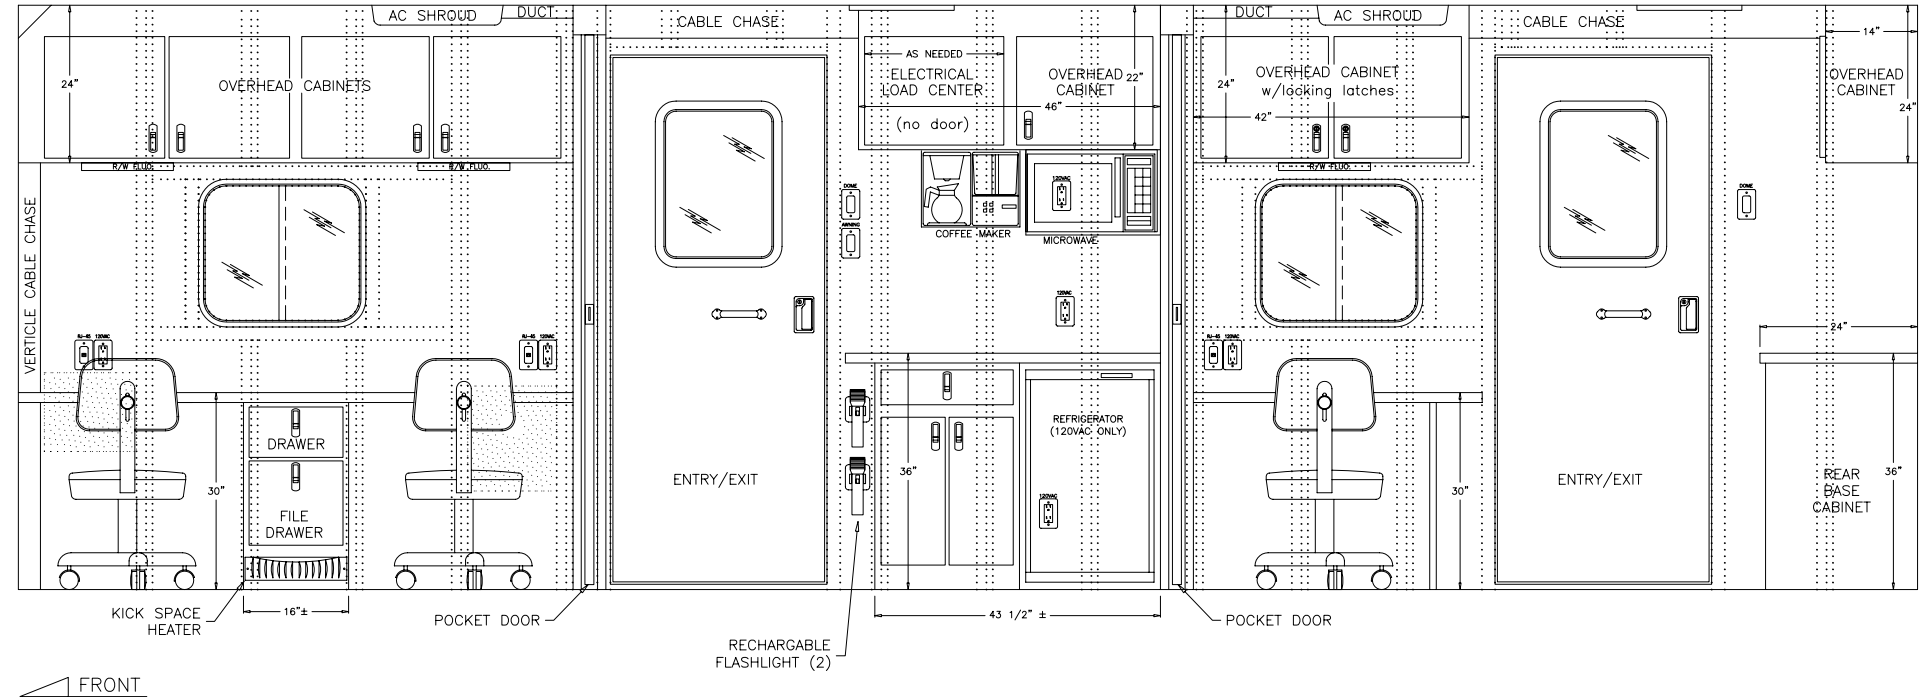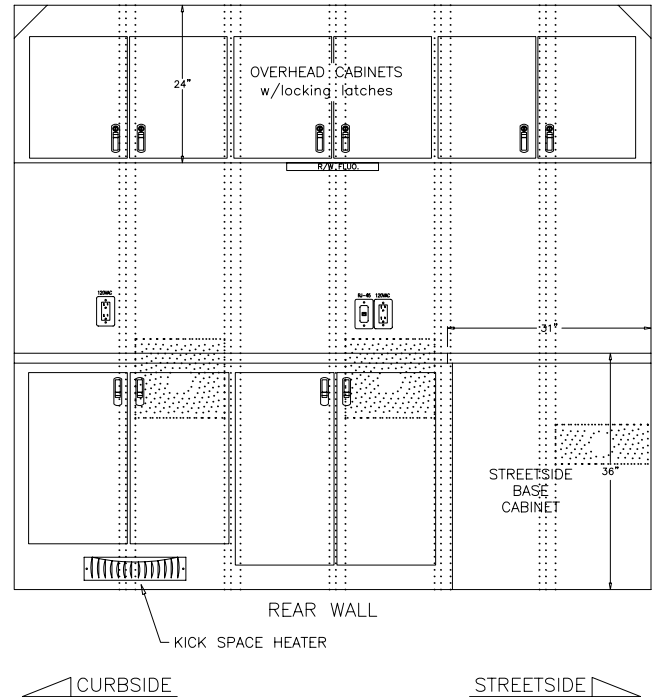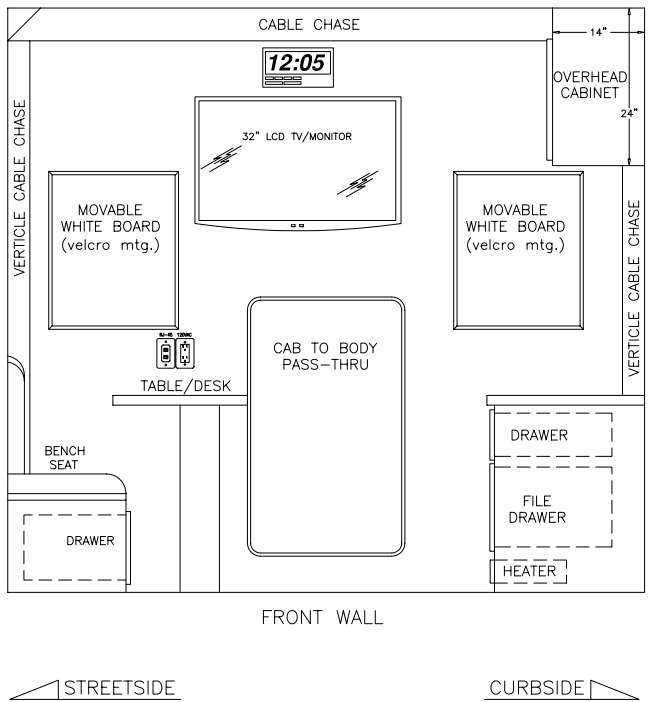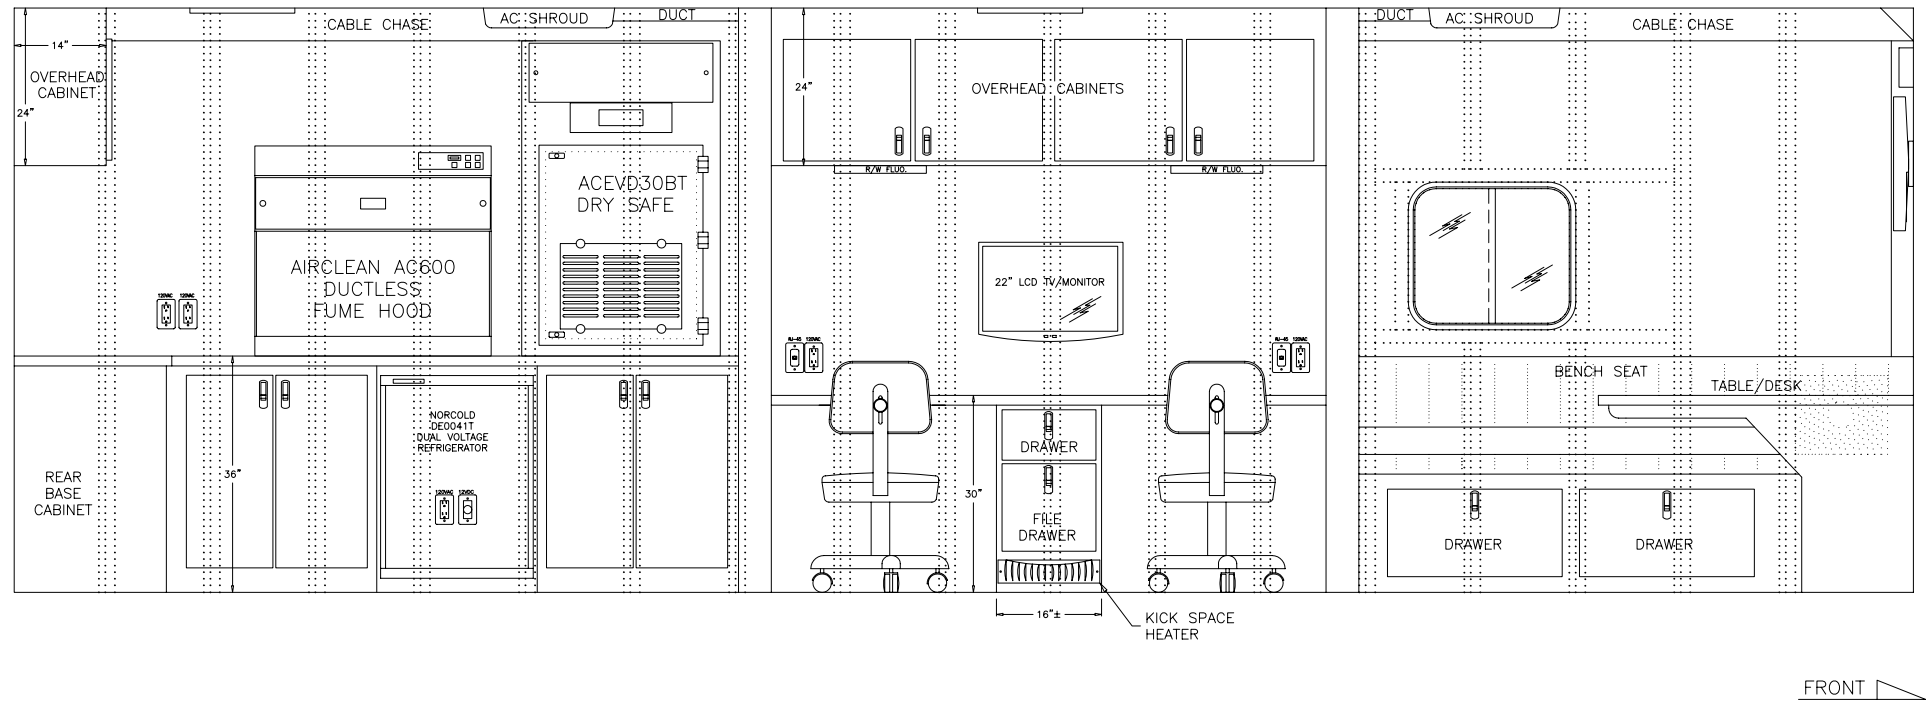

CUSTOMER APPROVAL

NAME: (print) _____
 SIGNATURE: _____
 TITLE: _____
 DATE: _____

STATUS

PRELIMINARY SALES DRAWING
ALL DIMENSIONS
ARE APPROXIMATIONS



210 TECH DRIVE
 SANFORD, FLORIDA 32771

PHONE: 407-323-9414
 FAX: 407-330-2068

DRAWING NUMBER
 1211 ELEVATIONS_5-4-10

TYPE
 PROPOSAL

CHASSIS/BODY
 FRTLNR M2-106/MODULAR

DATE
 5/4/10

These drawings and/or specifications are the proprietary property and trade secrets of MBF Ind. and are issued in strict confidence. No reproduction or use shall be made without prior written consent of MBF Ind.

TITLE
 MORRIS COUNTY SHERIFF'S OFFICE
 MOBILE COMMAND CENTER


VIEW
 INTERIOR ELEVATIONS

DRAWN BY
 RCT/GAV

SHEET
 2 of 6

SCALE
 N/A

SIZE
 B

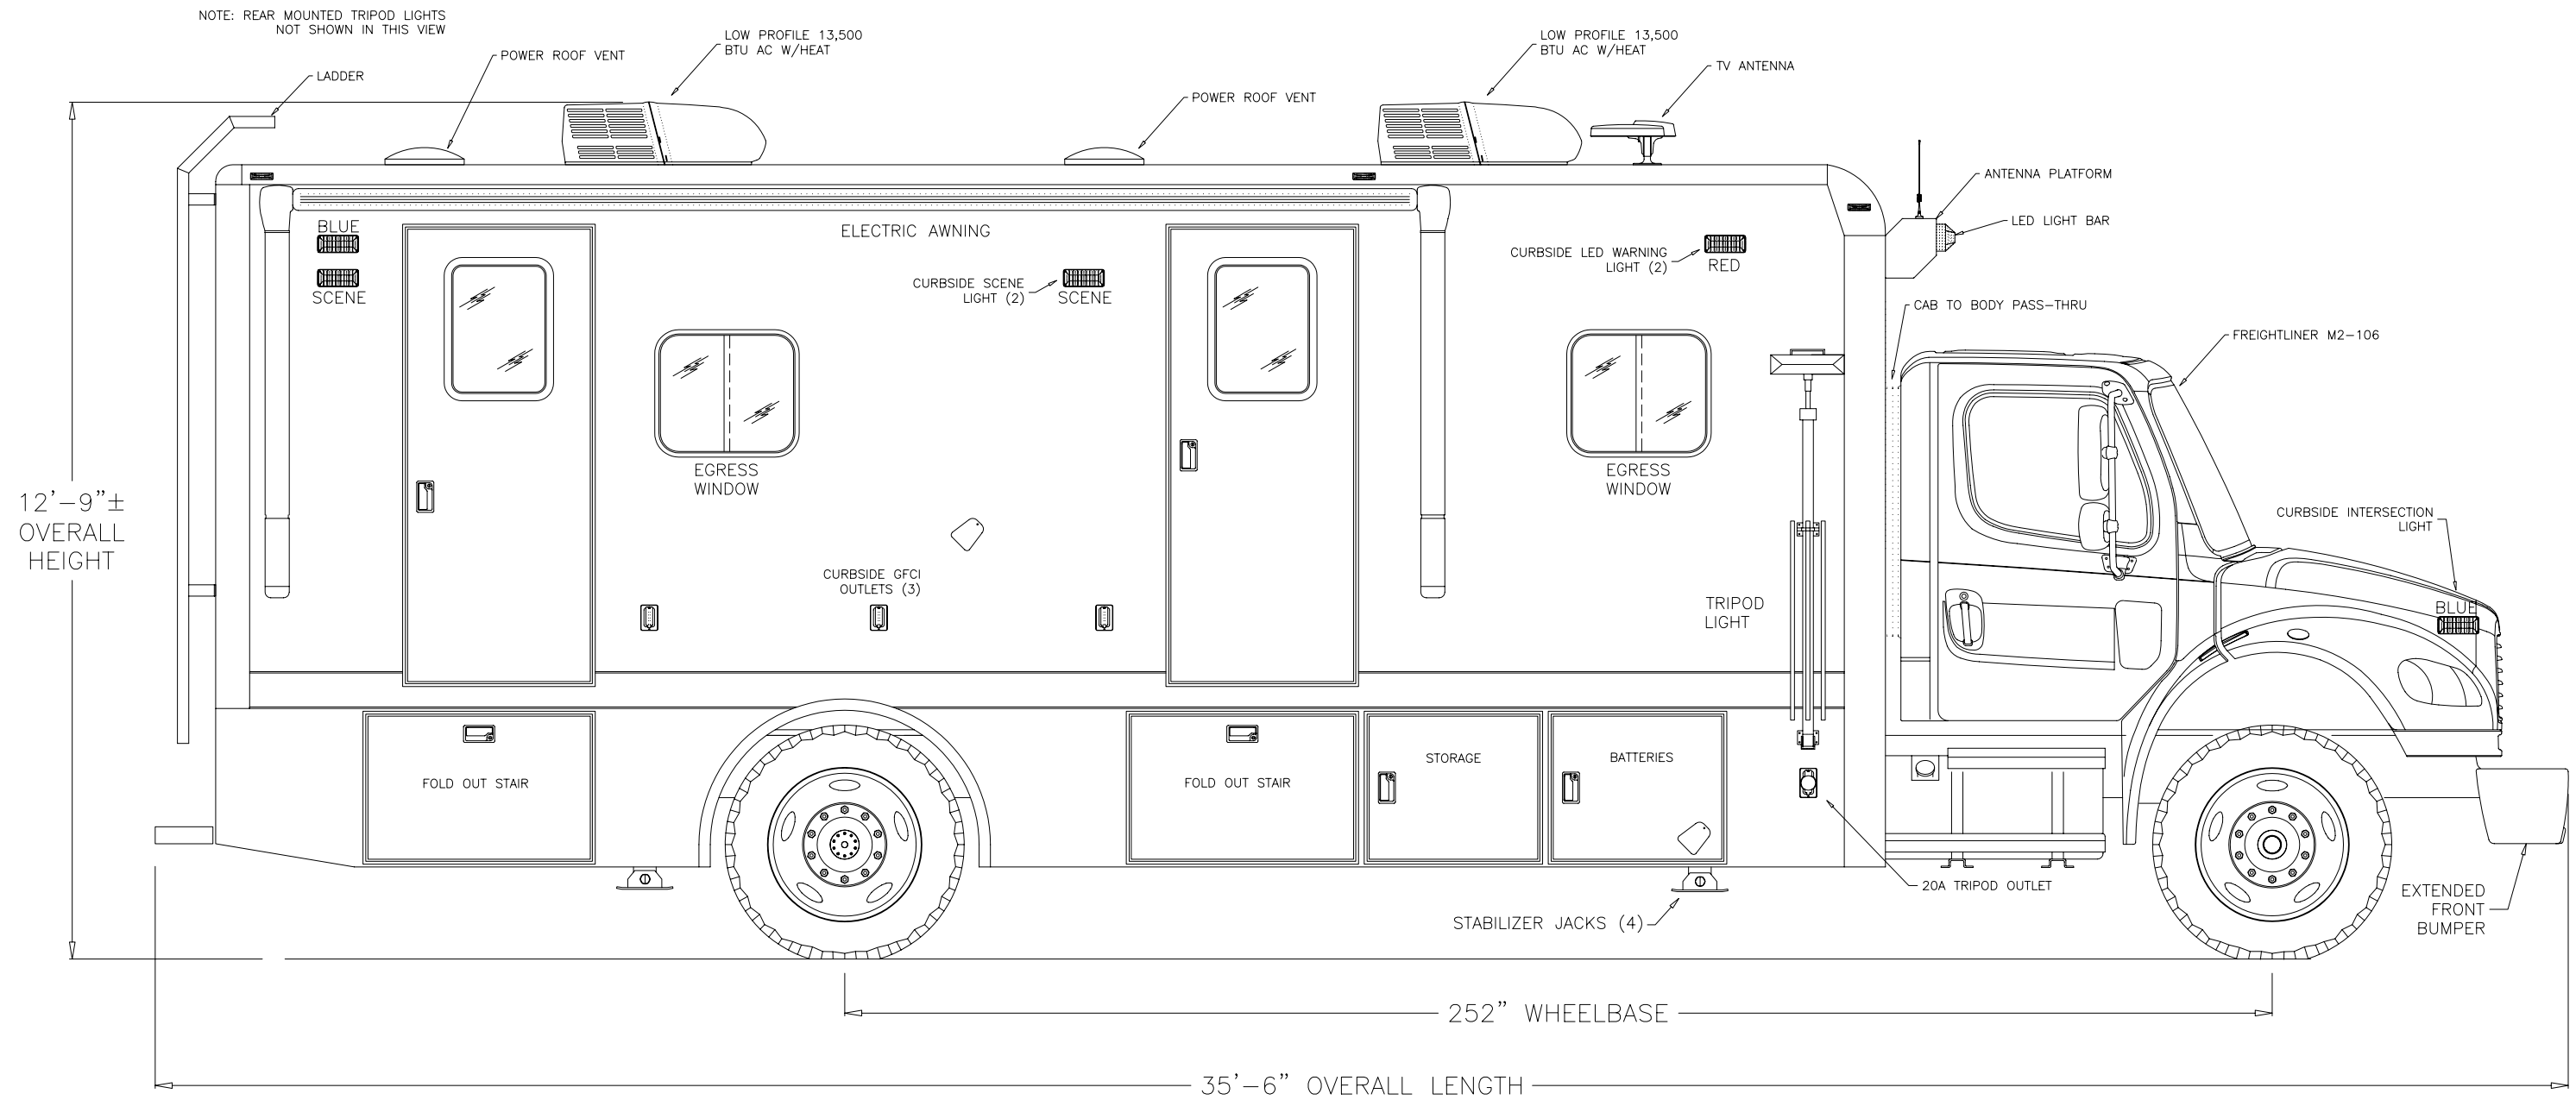

CUSTOMER APPROVAL

NAME: (print) _____
 SIGNATURE: _____
 TITLE: _____
 DATE: _____

STATUS

PRELIMINARY SALES DRAWING
ALL DIMENSIONS
ARE APPROXIMATIONS

MBF Industries

210 TECH DRIVE
 SANFORD, FLORIDA 32771

PHONE: 407-323-9414
 FAX: 407-330-2068

DRAWING NUMBER
 1211 ELEVATIONS_5-4-10

CHASSIS/BODY
 FRTLNR M2-106/MODULAR

TITLE
 MORRIS COUNTY SHERIFF'S OFFICE
 MOBILE COMMAND CENTER

TYPE
 PROPOSAL

DATE
 5/4/10

VIEW
 EXTERIOR CURBSIDE ELEVATION


These drawings and/or specifications are the proprietary property and trade secrets of MBF Ind. and are Issued in strict confidence. No reproduction or use shall be made without prior written consent of MBF Ind.

DRAWN BY
 RCT/GAV

SHEET
 3 of 6

SCALE
 N/A

SIZE
 B

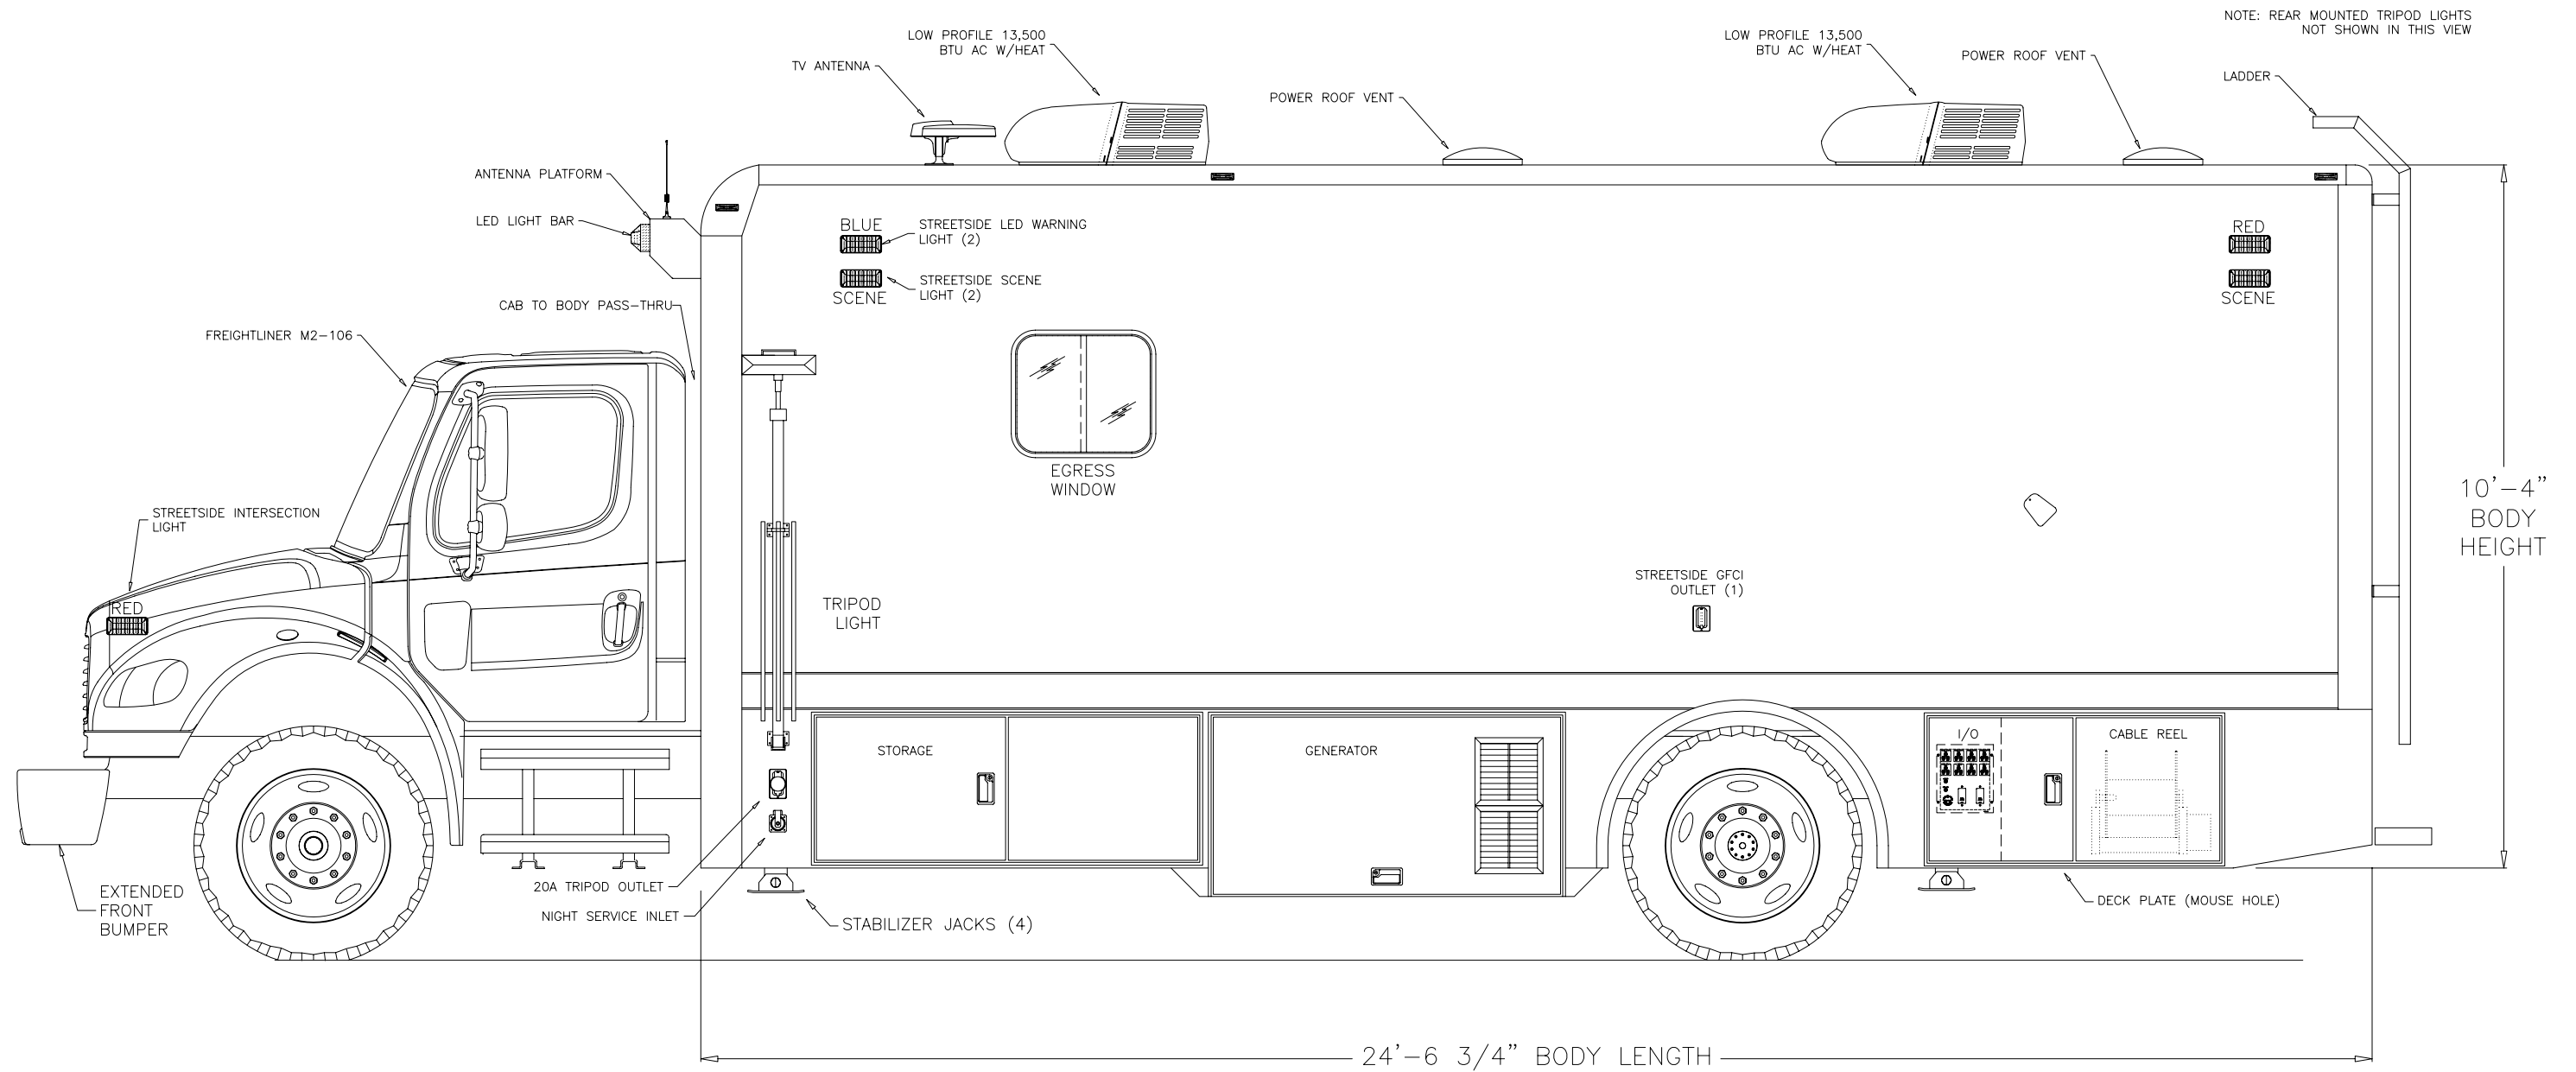

CUSTOMER APPROVAL

NAME: (print) _____
 SIGNATURE: _____
 TITLE: _____
 DATE: _____

STATUS

PRELIMINARY SALES DRAWING
ALL DIMENSIONS
ARE APPROXIMATIONS

MBF Industries

210 TECH DRIVE
 SANFORD, FLORIDA 32771

PHONE: 407-323-9414
 FAX: 407-330-2068

DRAWING NUMBER
 1211 ELEVATIONS_5-4-10

CHASSIS/BODY
 FRTLNR M2-106/MODULAR

TITLE
 MORRIS COUNTY SHERIFF'S OFFICE
 MOBILE COMMAND CENTER

TYPE
 PROPOSAL

DATE
 5/4/10

VIEW
 EXTERIOR STREETSIDE ELEVATION

These drawings and/or specifications are the proprietary property and trade secrets of MBF Ind. and are Issued in strict confidence. No reproduction or use shall be made without prior written consent of MBF Ind.



DRAWN BY
 RCT/GAV

SHEET
 4 of 6

SCALE
 N/A

SIZE
 B

NOTE: SOME ROOF MOUNTED EQUIPMENT NOT SHOWN IN THESE VIEWS

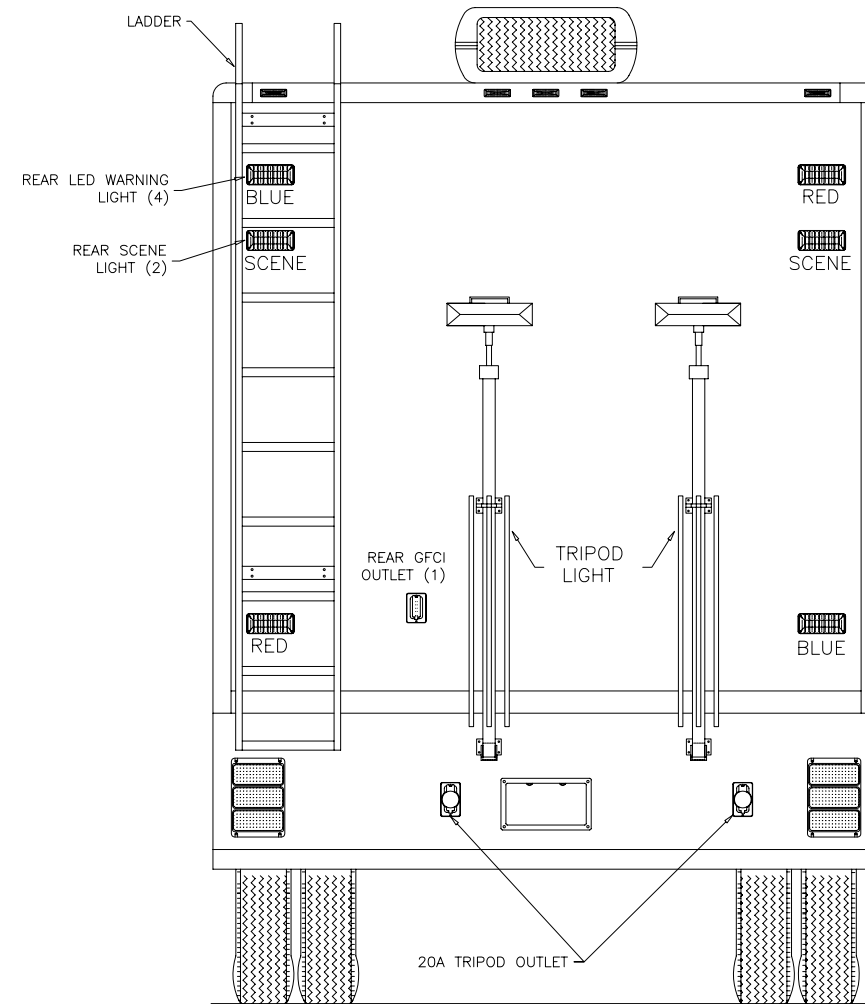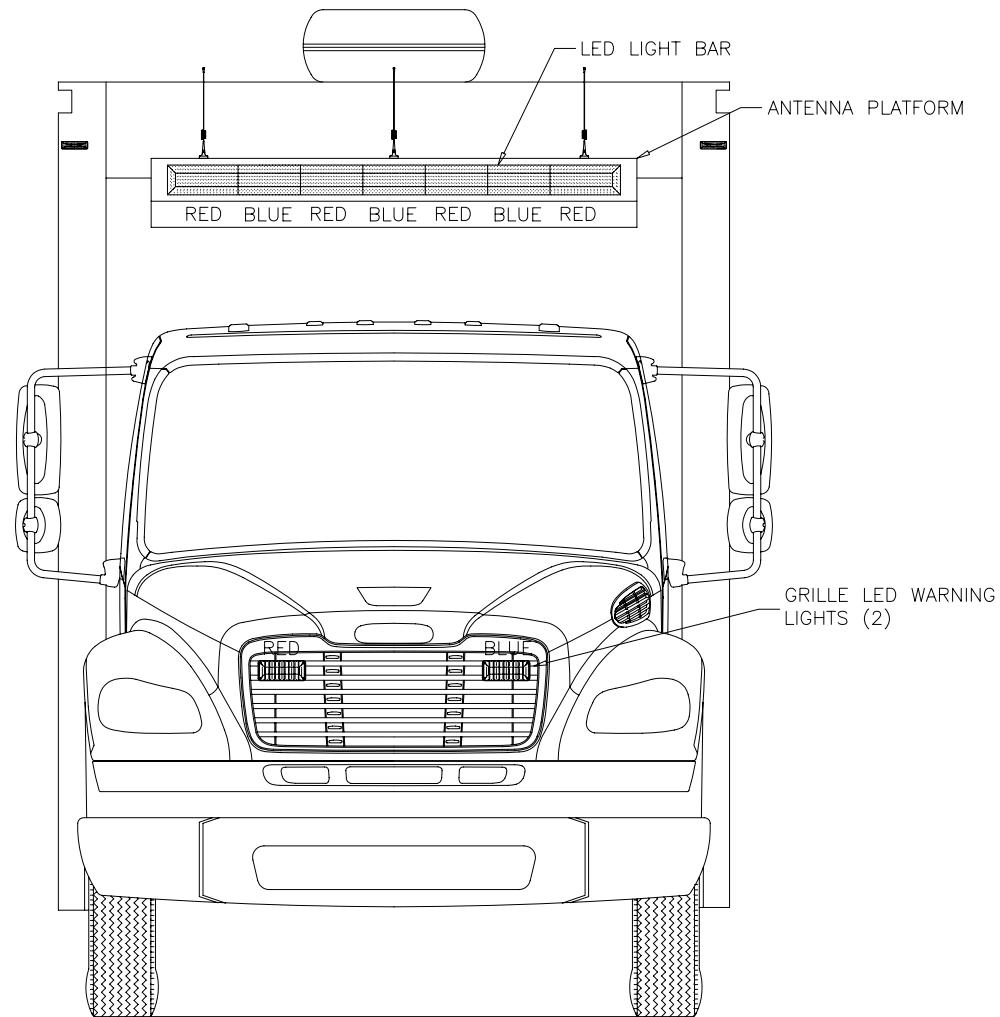

CUSTOMER APPROVAL

NAME: (print) _____
 SIGNATURE: _____
 TITLE: _____
 DATE: _____

STATUS

PRELIMINARY SALES DRAWING
ALL DIMENSIONS
ARE APPROXIMATIONS

MBF Industries

210 TECH DRIVE
 SANFORD, FLORIDA 32771

PHONE: 407-323-9414
 FAX: 407-330-2068

DRAWING NUMBER
 1211 ELEVATIONS_5-4-10

CHASSIS/BODY
 FRTLNR M2-106/MODULAR

TITLE
 MORRIS COUNTY SHERIFF'S OFFICE
 MOBILE COMMAND CENTER

TYPE
 PROPOSAL

DATE
 5/4/10

VIEW
 EXTERIOR FRONT & REAR ELEVATION


These drawings and/or specifications are the proprietary property and trade secrets of MBF Ind. and are Issued in strict confidence. No reproduction or use shall be made without prior written consent of MBF Ind.

DRAWN BY
 RCT/GAV

SHEET
 5 of 6

SCALE
 N/A

SIZE
 B

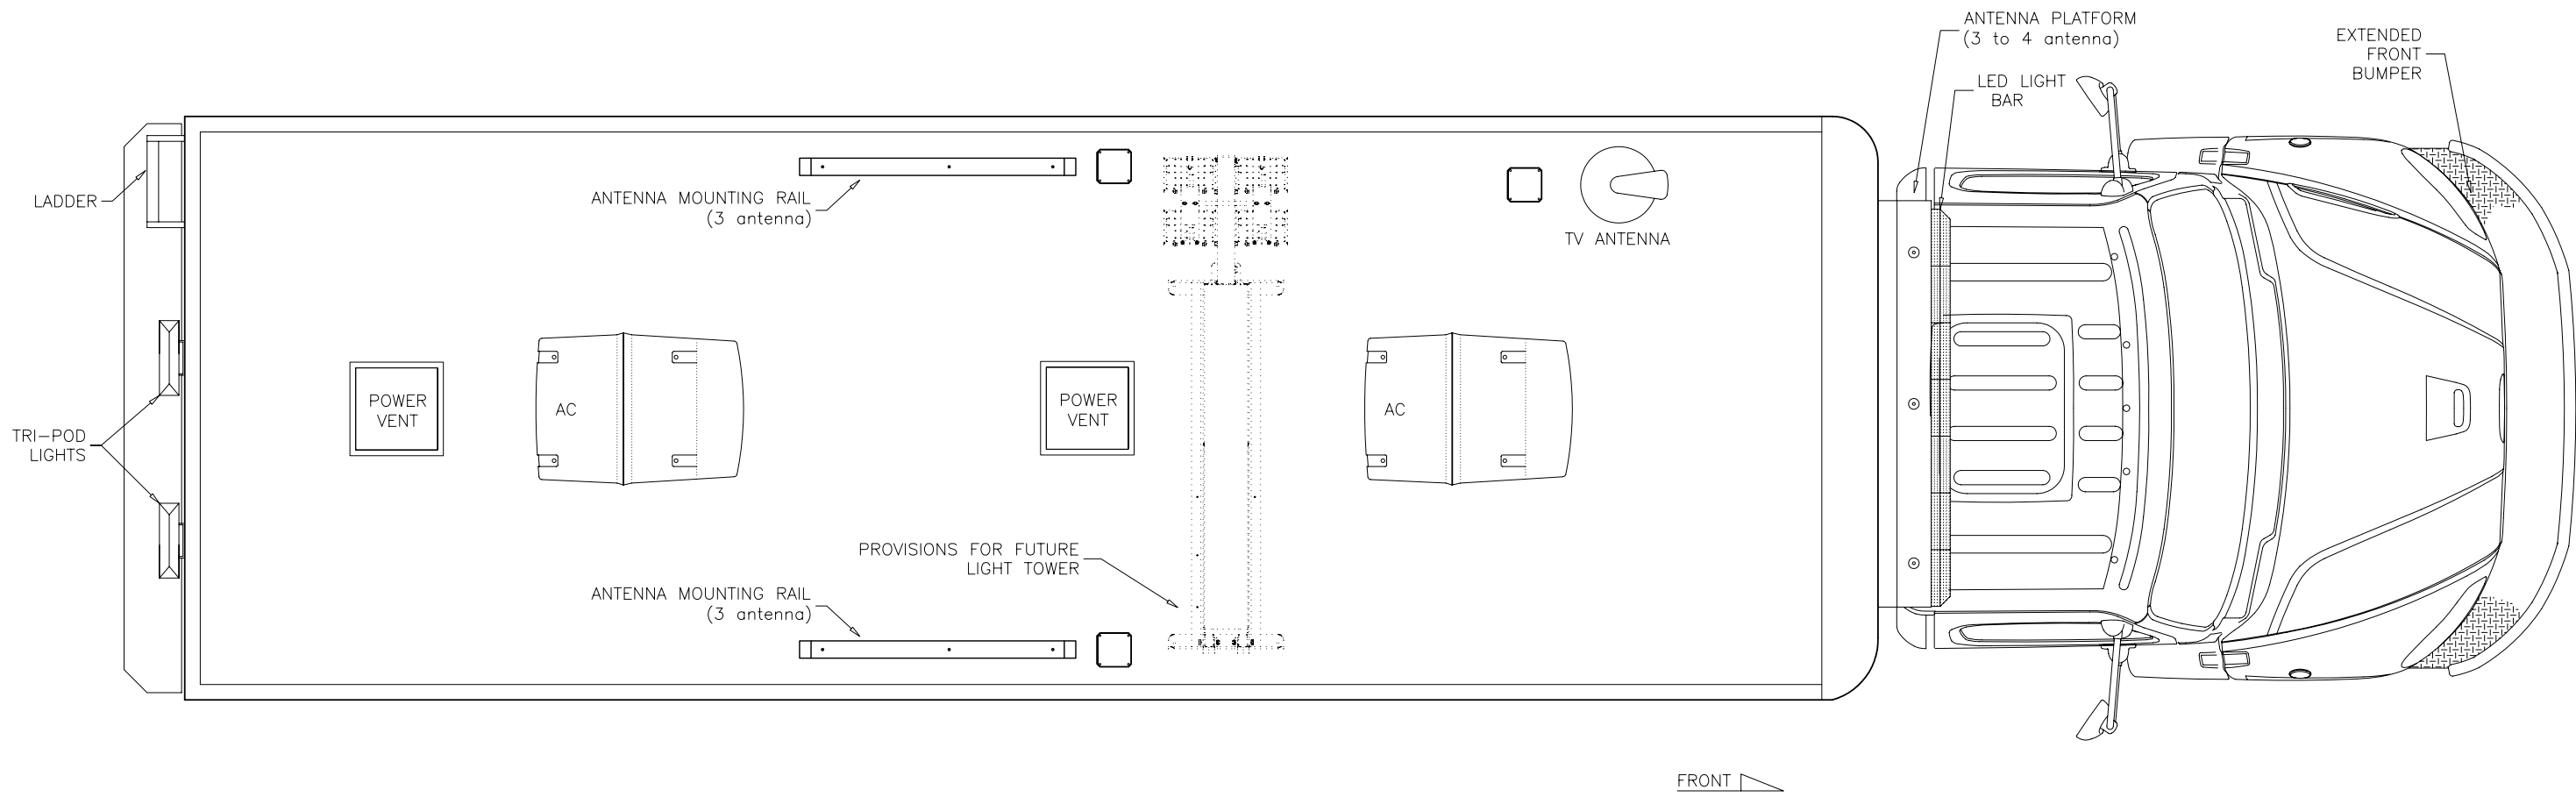

CUSTOMER APPROVAL

NAME: (print) _____
 SIGNATURE: _____
 TITLE: _____
 DATE: _____

STATUS

**PRELIMINARY SALES DRAWING
 ALL DIMENSIONS
 ARE APPROXIMATIONS**

MBF Industries

210 TECH DRIVE
 SANFORD, FLORIDA 32771

PHONE: 407-323-9414
 FAX: 407-330-2068

DRAWING NUMBER
 1211 ELEVATIONS_5-4-10

CHASSIS/BODY
 FRTLNR M2-106/MODULAR

TITLE
 MORRIS COUNTY SHERIFF'S OFFICE
 MOBILE COMMAND CENTER

TYPE
 PROPOSAL

DATE
 5/4/10

VIEW
 ROOF LAYOUT

These drawings and/or specifications are the proprietary property and trade secrets of MBF Ind. and are Issued in strict confidence. No reproduction or use shall be made without prior written consent of MBF Ind.

DRAWN BY
 RCT/GAV
 SHEET
 6 of 6

SCALE
 N/A
 SIZE
 B