

COMPARTMENT(S) MINIMUM DIMENSIONS:
 #5- 30.75"W x 15.75"H x 23.50"D
 #6- 30.75"W x 15.75"H x 23.50"D
 #7- 30.75"W x 34.00"H x 23.50"D


CUSTOMER APPROVAL
 NAME: (print) _____
 SIGNATURE: _____
 TITLE: _____
 DATE: _____

STATUS
PRELIMINARY SALES DRAWING
ALL DIMENSIONS
ARE APPROXIMATIONS

MBF Industries
 210 TECH DRIVE
 SANFORD, FLORIDA 32771
 PHONE: 407-323-9414
 FAX: 407-330-2068

DRAWING NUMBER JK-11086
 TYPE INMATE TRANSPORT TRUCK
 DATE 10/24/2011
These drawings and/or specifications are the proprietary property and trade secrets of MBF Ind. and are issued in strict confidence. No reproduction or use shall be made without prior written consent of MBF Ind.

TITLE ALAMEDA COUNTY
 VIEW CURBSIDE ELEVATION
 DRAWN BY JMK
 SHEET 1 of 5
 SCALE N/A
 SIZE B

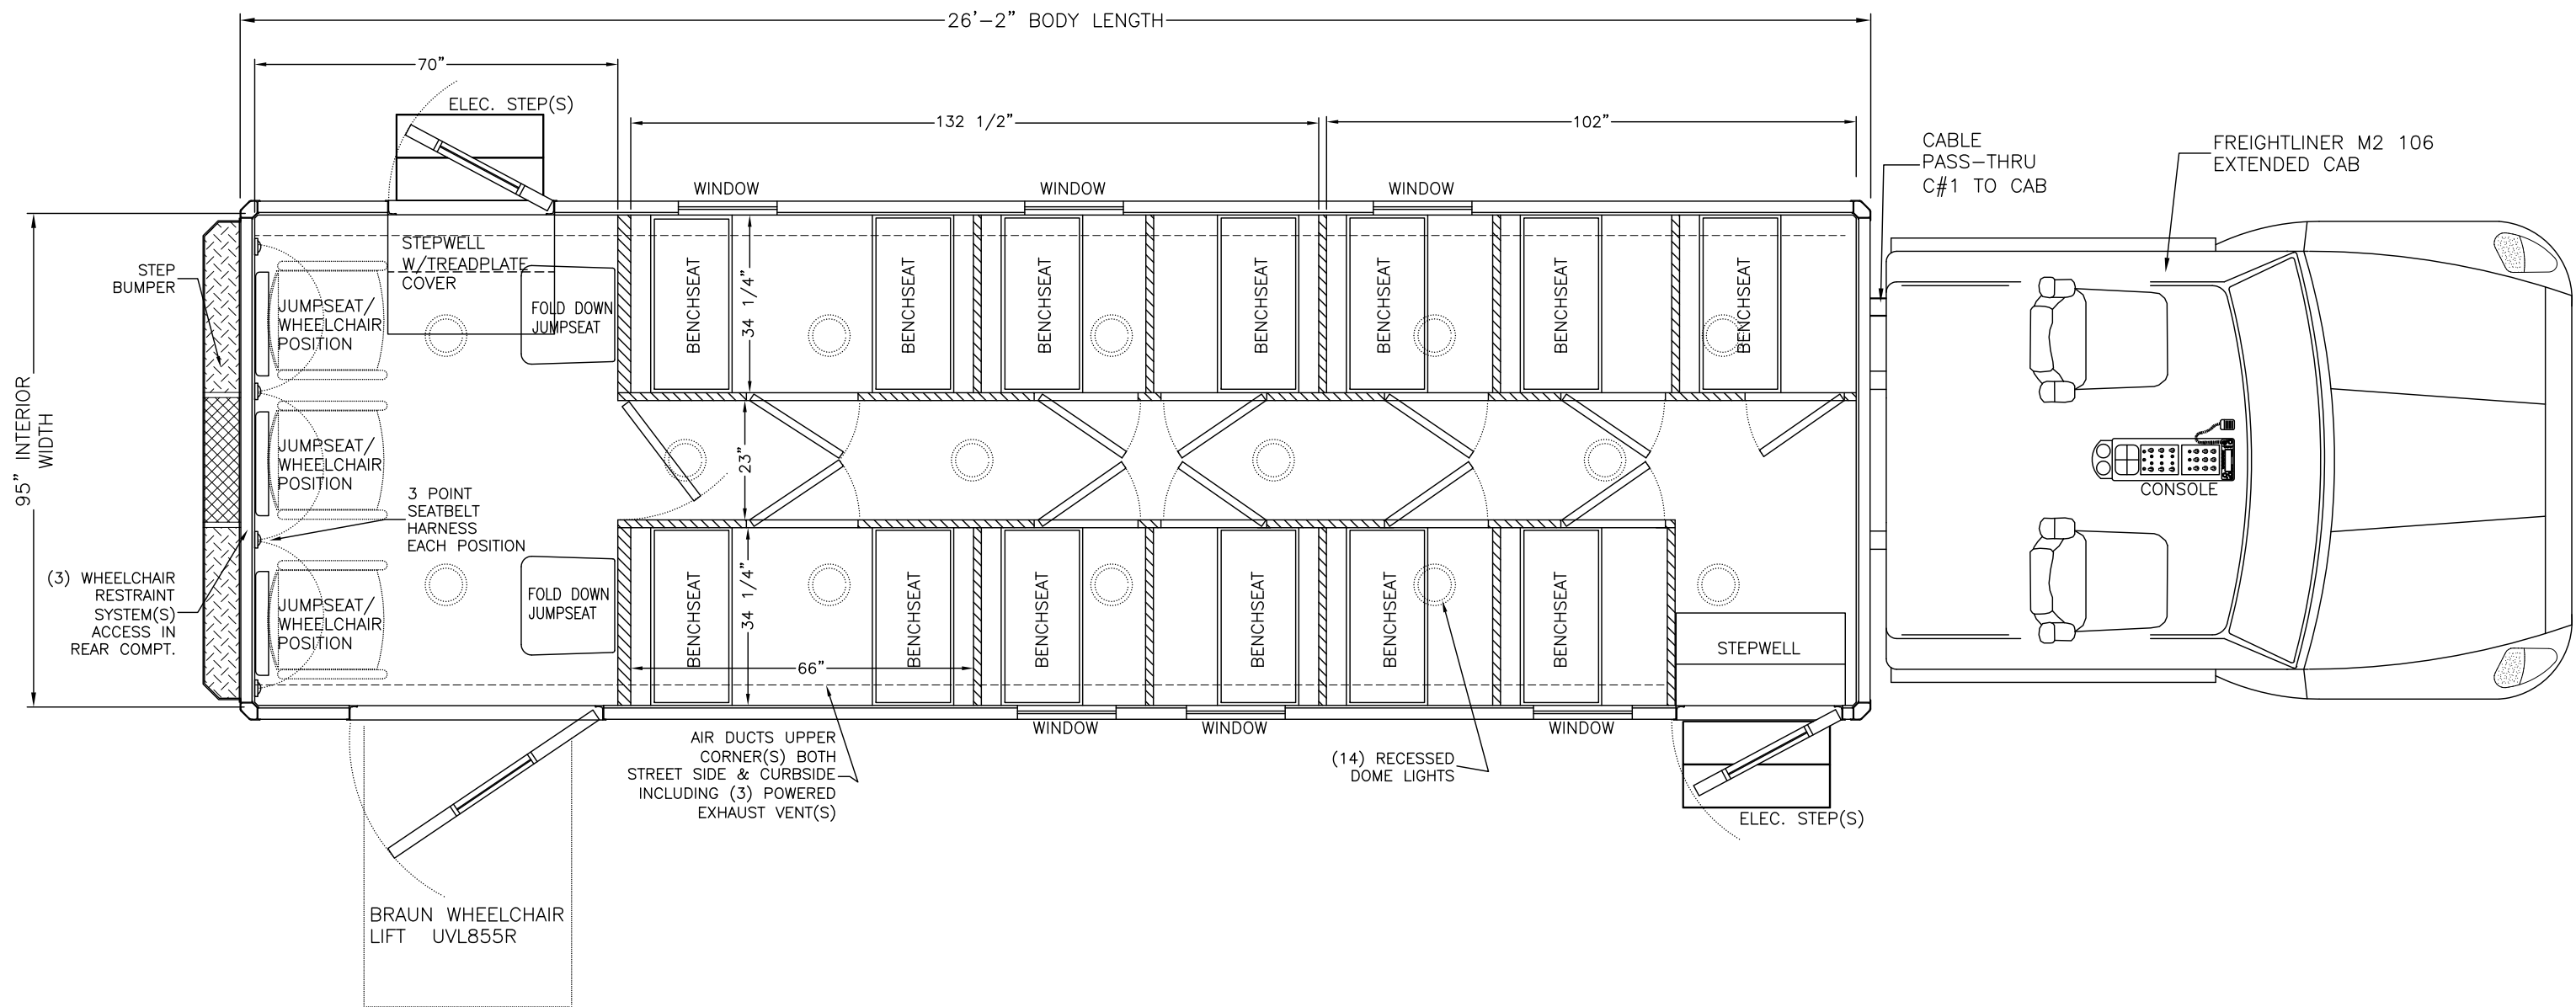

CUSTOMER APPROVAL

NAME: (print) _____
 SIGNATURE: _____
 TITLE: _____
 DATE: _____

STATUS

**PRELIMINARY SALES DRAWING
 ALL DIMENSIONS
 ARE APPROXIMATIONS**

MBF Industries

210 TECH DRIVE
 SANFORD, FLORIDA 32771

PHONE: 407-323-9414
 FAX: 407-330-2068

DRAWING NUMBER JK-11086

TYPE INMATE TRANSPORT TRUCK DATE 10/24/2011

These drawings and/or specifications are the proprietary property and trade secrets of MBF Ind., and are issued in strict confidence. No reproduction or use shall be made without prior written consent of MBF Ind.


TITLE ALAMEDA COUNTY

VIEW FLOOR PLAN

DRAWN BY JMK

SHEET 2 of 5

SCALE N/A SIZE B

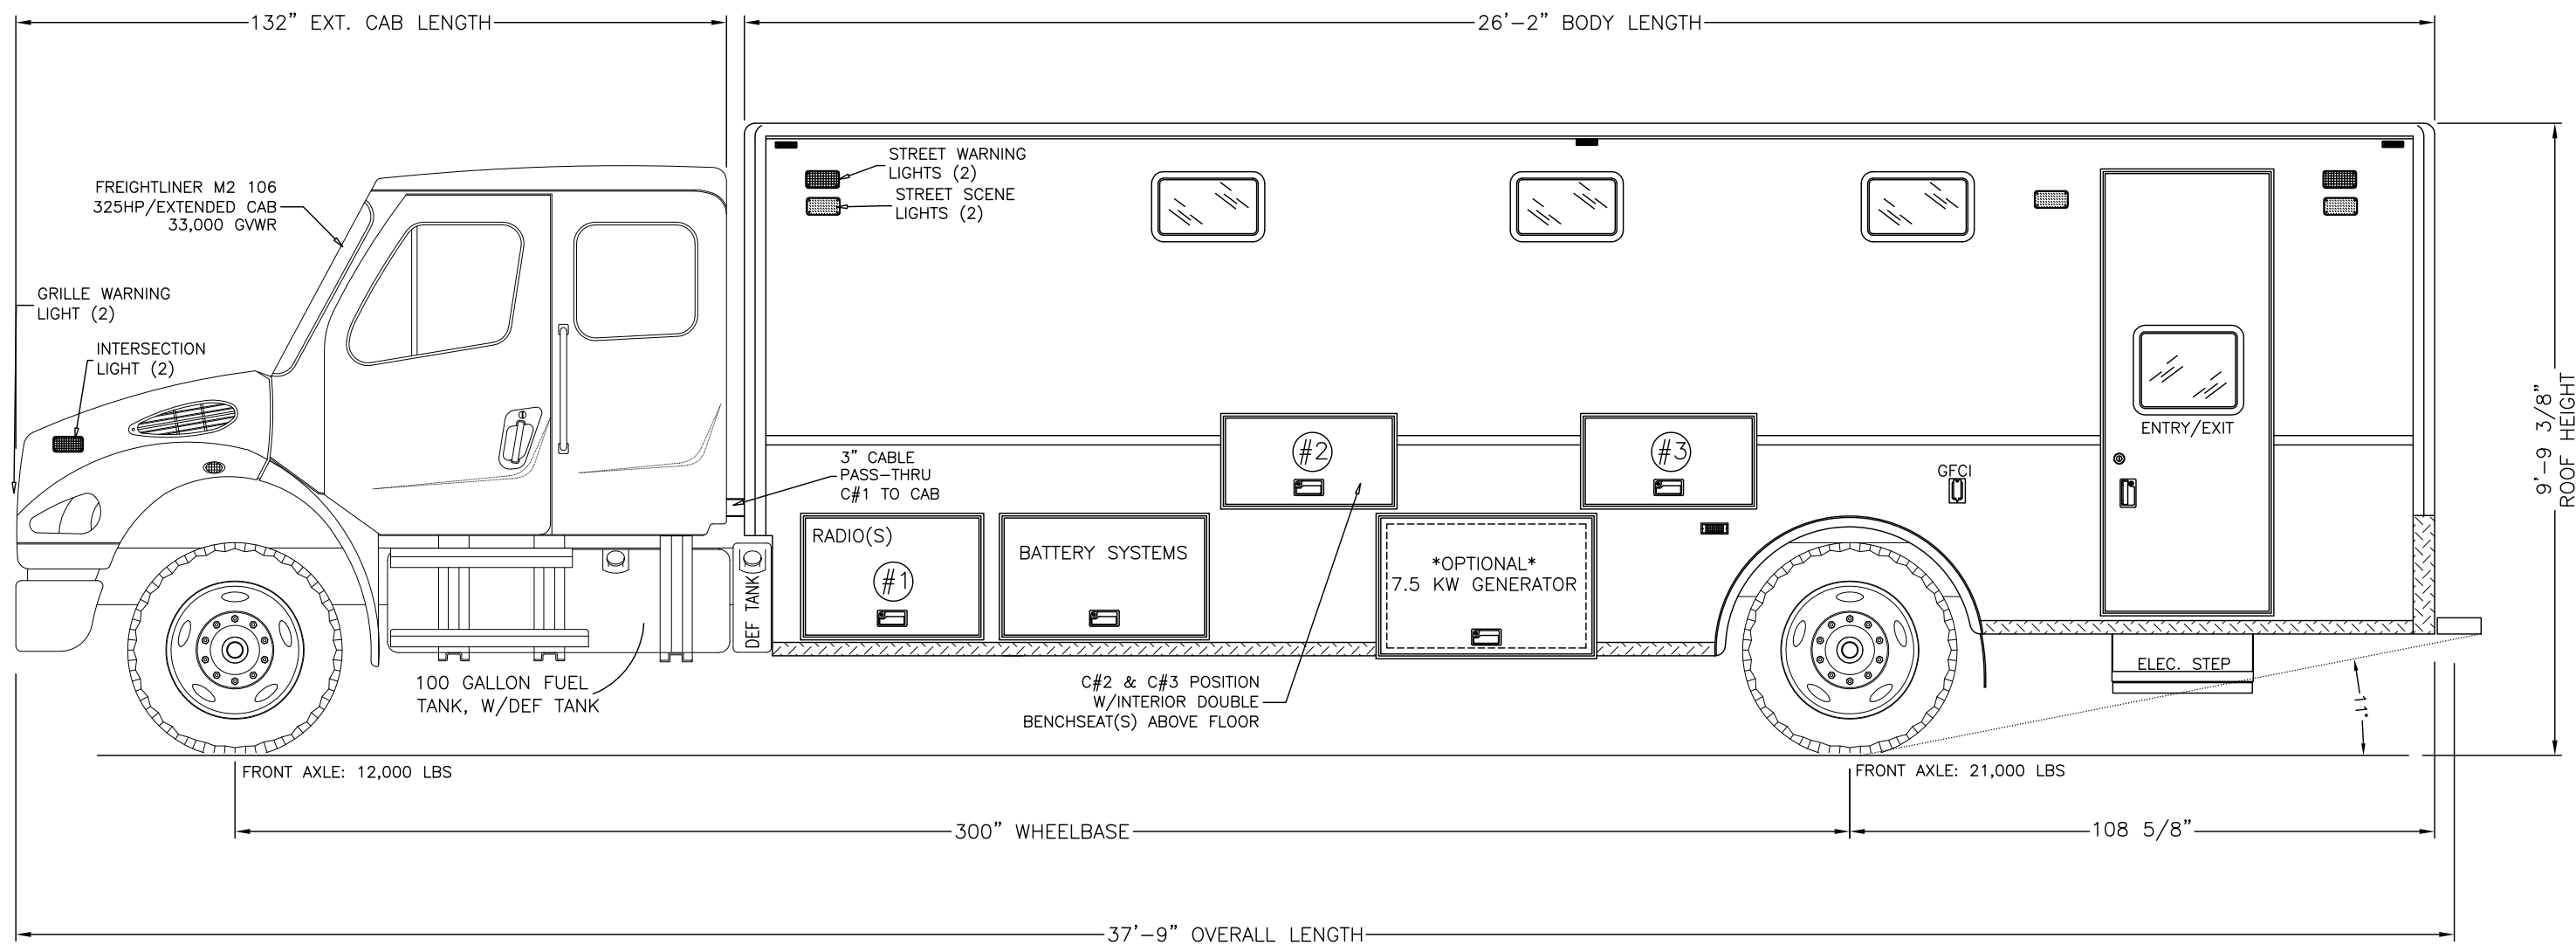

COMPARTMENT(S) MIMIMUM DIMENSIONS:

- #1- 30.75"W x 15.75"H x 23.50"D
- #2- 30.75"W x 15.75"H x 23.50"D
- #3- 30.75"W x 15.75"H x 23.50"D

CUSTOMER APPROVAL

NAME: (print) _____
 SIGNATURE: _____
 TITLE: _____
 DATE: _____

STATUS

PRELIMINARY SALES DRAWING
ALL DIMENSIONS
ARE APPROXIMATIONS

MBF Industries

210 TECH DRIVE
 SANFORD, FLORIDA 32771

PHONE: 407-323-9414
 FAX: 407-330-2068

DRAWING NUMBER

JK-11086

TYPE

INMATE TRANSPORT TRUCK

DATE

10/24/2011

These drawings and/or specifications are the proprietary property and trade secrets of MBF Ind., and are issued in strict confidence. No reproduction or use shall be made without prior written consent of MBF Ind.

TITLE

ALAMEDA COUNTY

VIEW



STREET SIDE ELEVATION

DRAWN BY JMK

SHEET 3 of 5

SCALE N/A

SIZE B

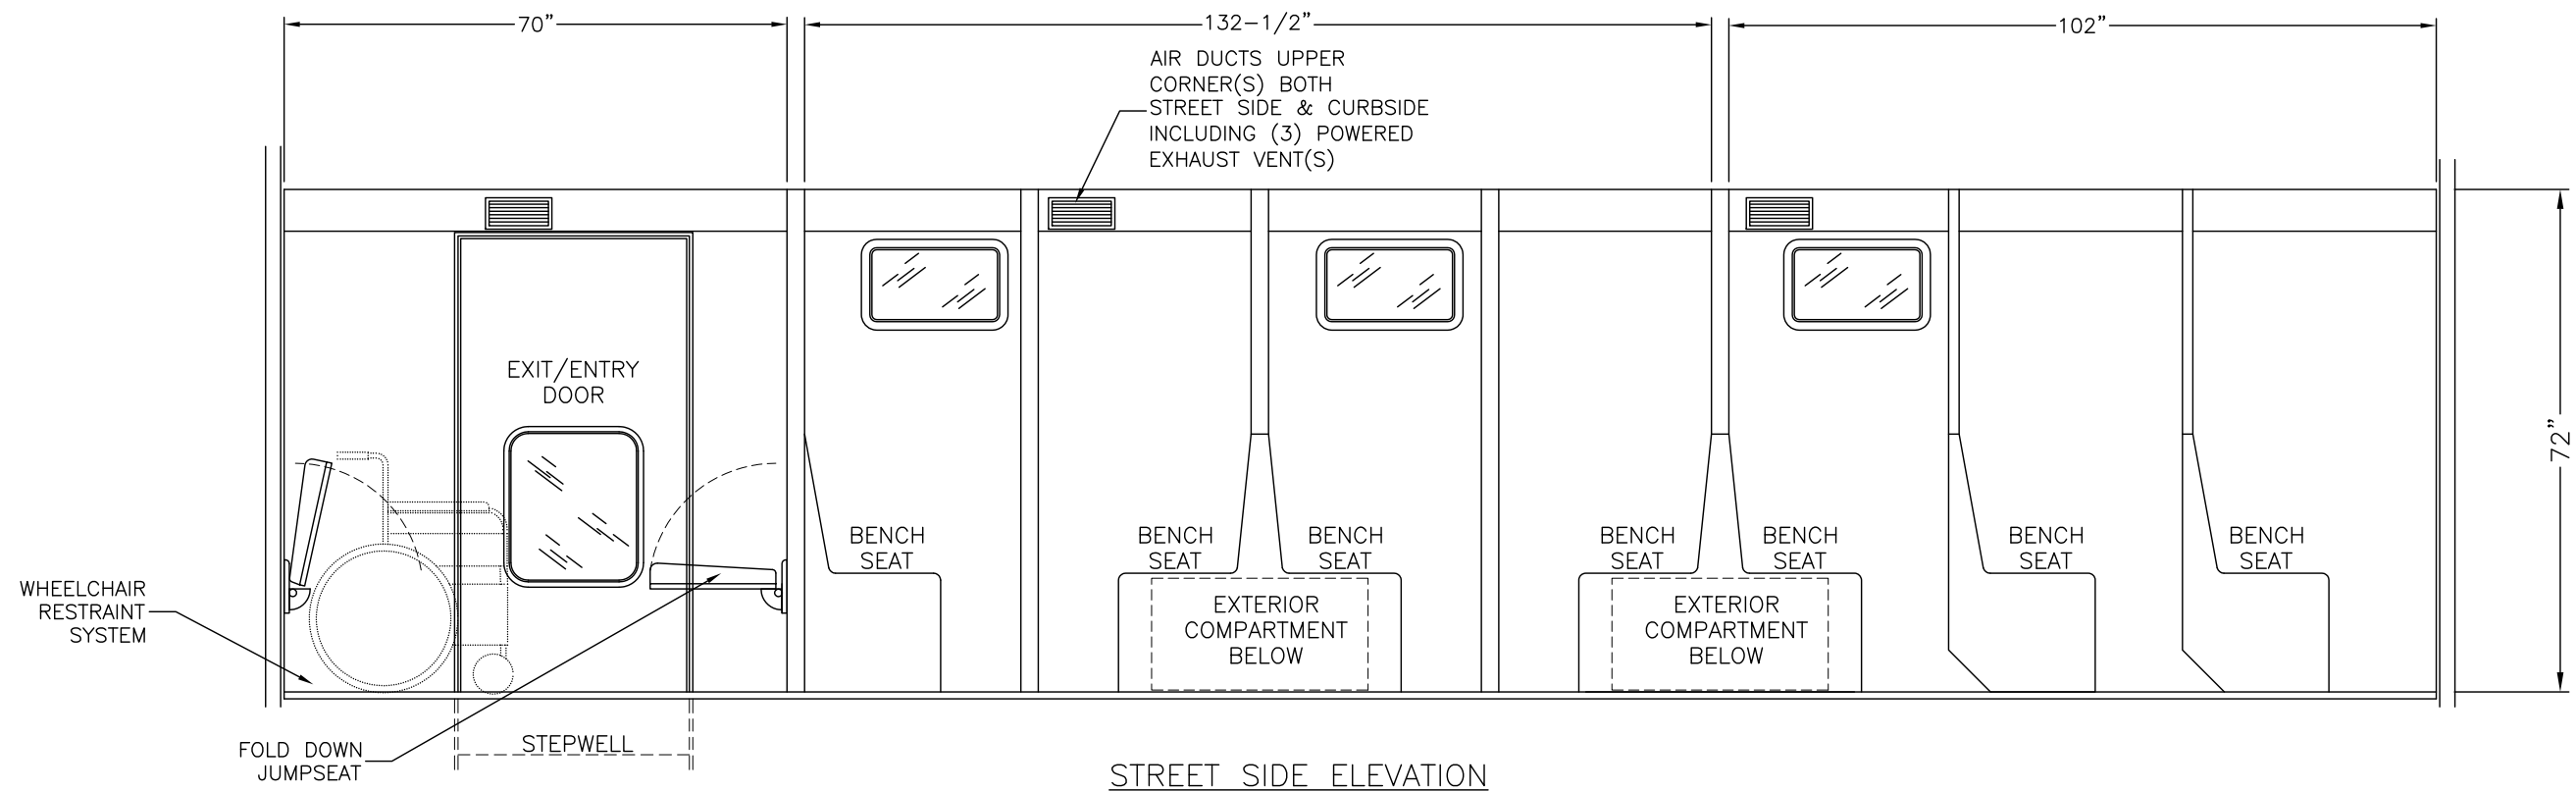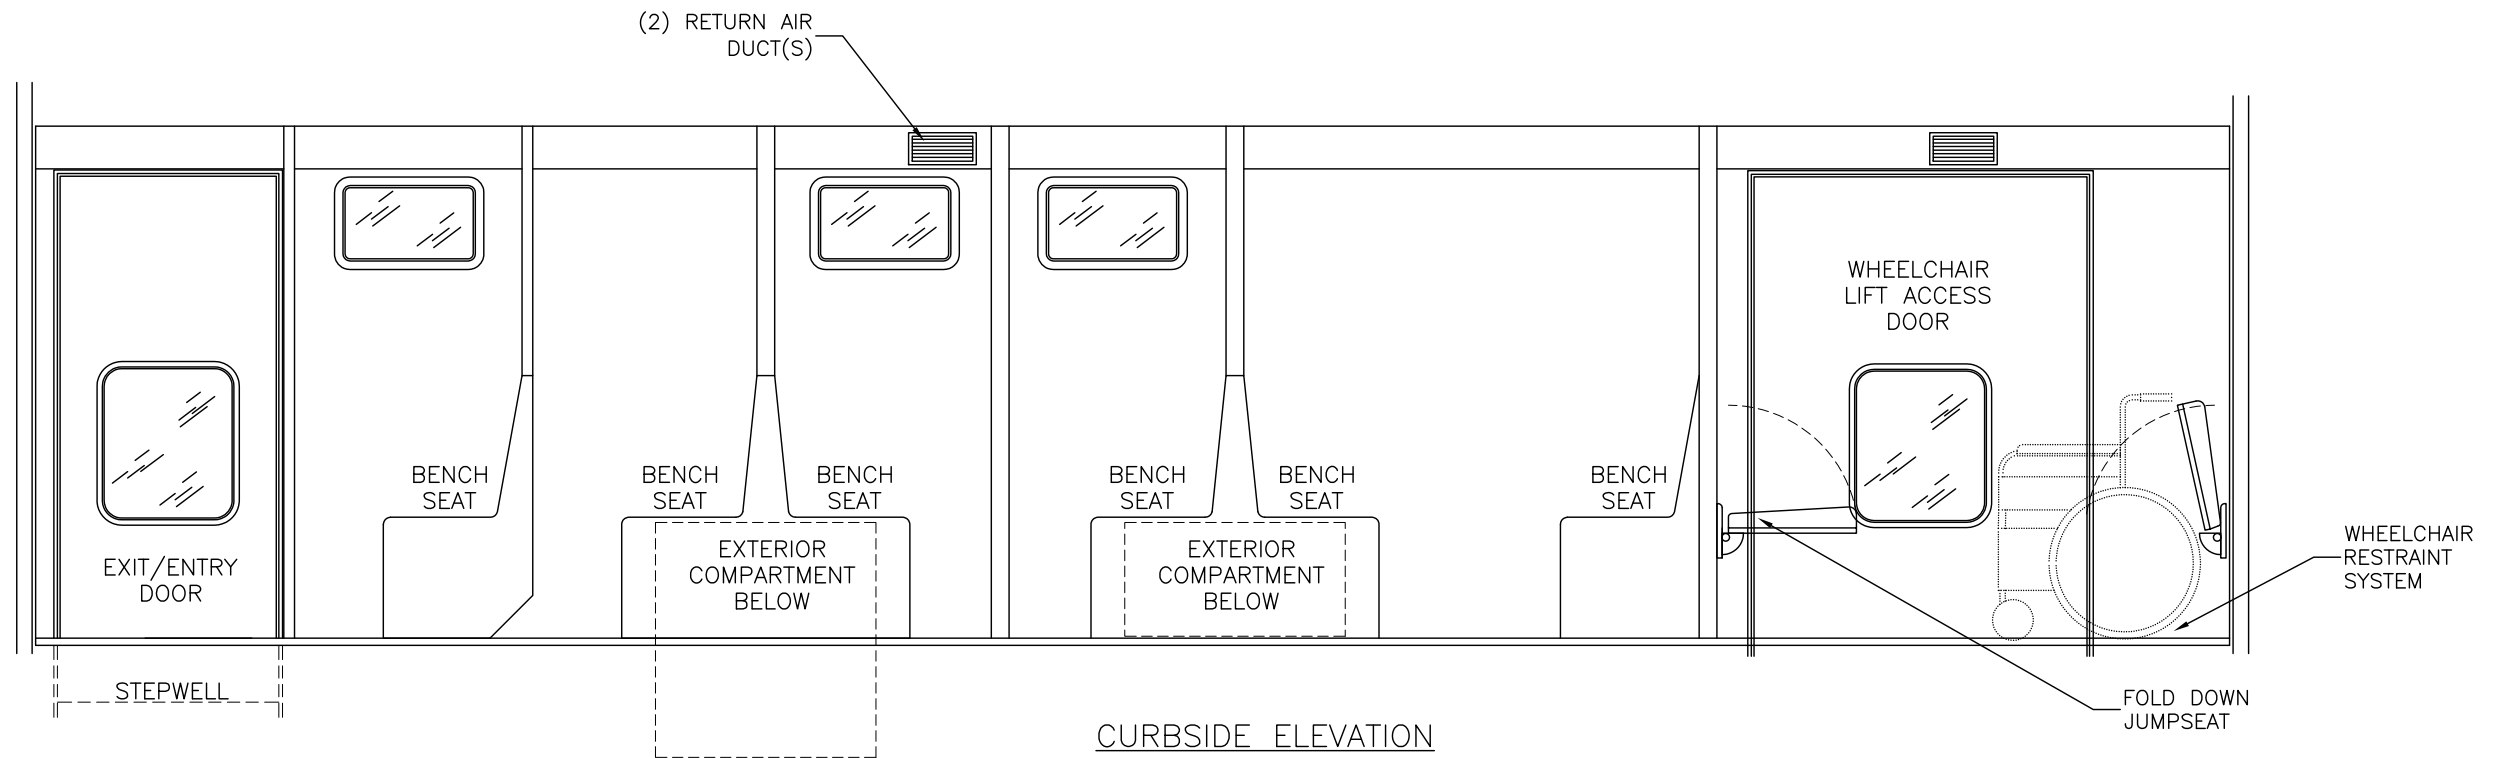

CUSTOMER APPROVAL

NAME: (print) _____
 SIGNATURE: _____
 TITLE: _____
 DATE: _____

STATUS

PRELIMINARY SALES DRAWING
ALL DIMENSIONS
ARE APPROXIMATIONS

MBF Industries

210 TECH DRIVE
 SANFORD, FLORIDA 32771

PHONE: 407-323-9414
 FAX: 407-330-2068

DRAWING NUMBER

JK-11086

TYPE

INMATE TRANSPORT TRUCK

DATE

10/24/2011

These drawings and/or specifications are the proprietary property and trade secrets of MBF Ind. and are issued in strict confidence. No reproduction or use shall be made without prior written consent of MBF Ind.

TITLE

ALAMEDA COUNTY

VIEW


FLOOR PLAN

DRAWN BY JMK


SHEET 4 of 5

SCALE N/A


SIZE B

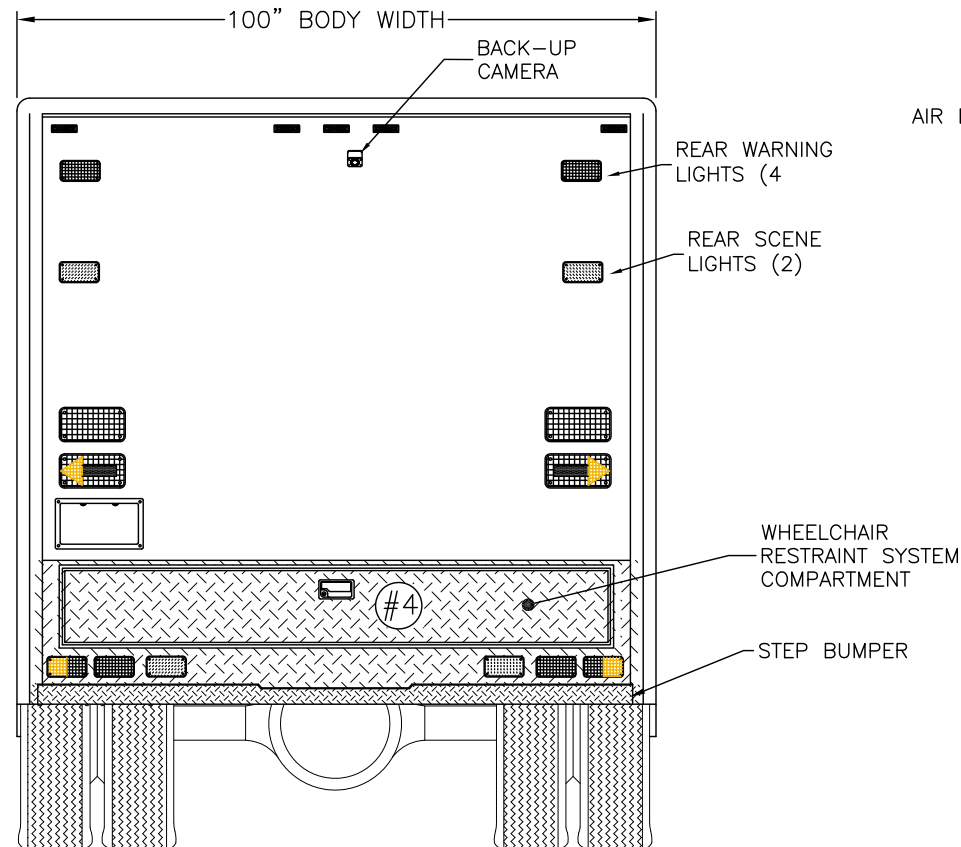

REAR ELEVATION

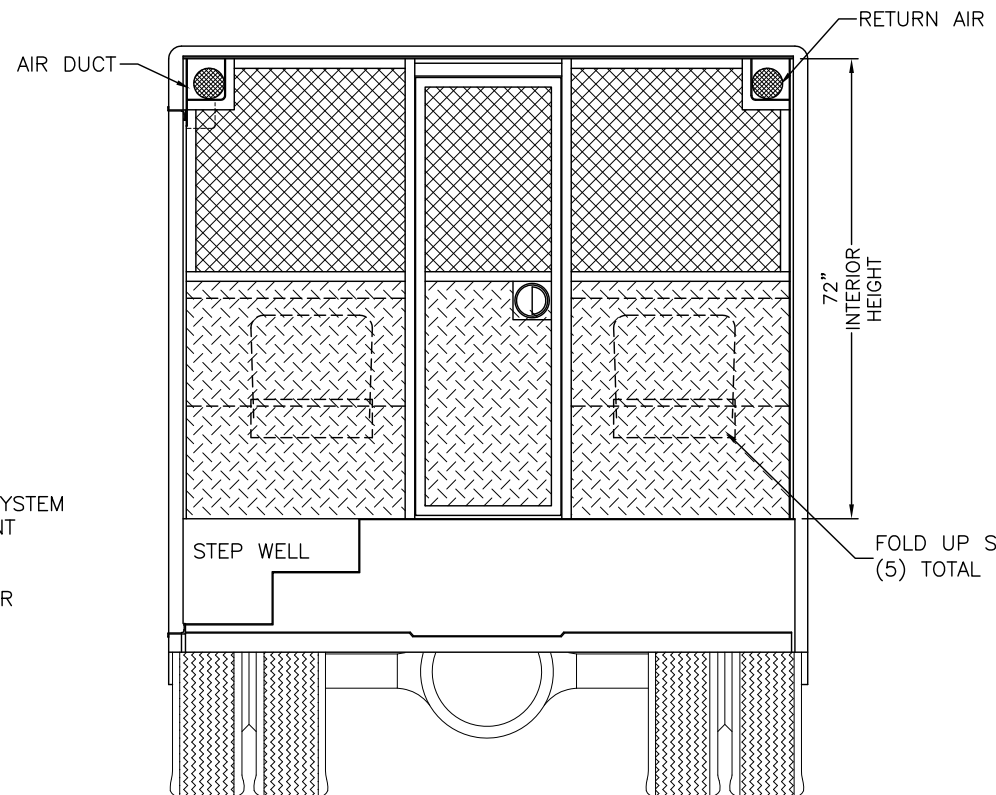

REAR SECTION LOOKING FORWARD

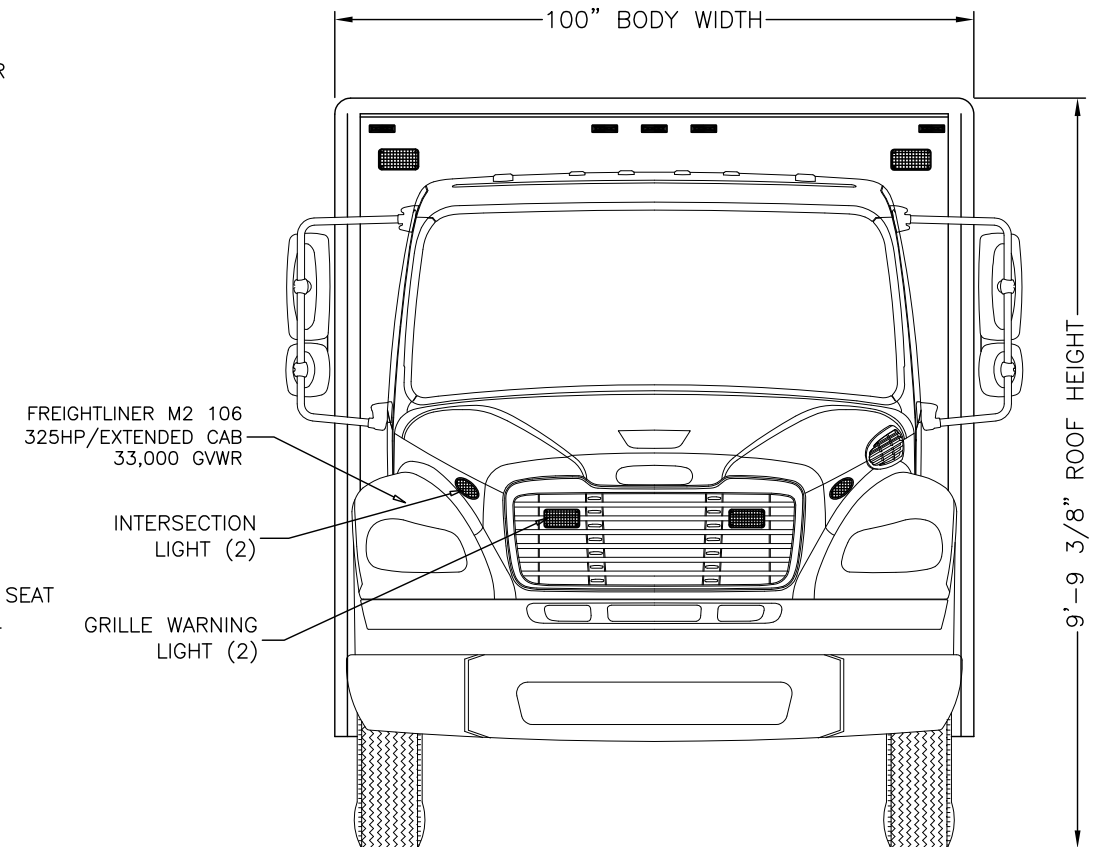

FRONT ELEVATION

COMPARTMENT(S) MINIMUM DIMENSIONS:
 #4- 88.00"W x 12.00"H x 23.50"D

CUSTOMER APPROVAL

NAME: (print) _____
 SIGNATURE: _____
 TITLE: _____
 DATE: _____

STATUS

PRELIMINARY SALES DRAWING
ALL DIMENSIONS
ARE APPROXIMATIONS

MBF Industries

210 TECH DRIVE
 SANFORD, FLORIDA 32771

PHONE: 407-323-9414
 FAX: 407-330-2068

DRAWING NUMBER JK-11086

TYPE INMATE TRANSPORT TRUCK DATE 10/24/2011

These drawings and/or specifications are the proprietary property and trade secrets of MBF Ind., and are issued in strict confidence. No reproduction or use shall be made without prior written consent of MBF Ind.

TITLE ALAMEDA COUNTY

VIEW FRONT-REAR ELEVATION

DRAWN BY JMK
 SHEET 5 of 5

SCALE N/A
 SIZE B