

NUTMEG\_FCU\_FINAL


STATUS  
**FINAL**

**MBF Industries**

210 TECH DRIVE  
SANFORD, FLORIDA 32771


PHONE: 407-323-9414  
FAX: 407-330-2068

CHASSIS/BODY FORD F-650 - MODULAR		TITLE NUTMEG STATE FCU MOBILE BANK VEHICLE	
TYPE <b>FINAL</b>	DATE 11/14/12	VIEW INTERIOR PLAN VIEW (LAYOUT)	
These drawings and/or specifications are the proprietary property and trade secrets of MBF Ind. and are issued in strict confidence. No reproduction or use shall be made without prior written consent of MBF Ind.		DRAWN BY <i>GAN</i>	SCALE N/A
SHEET 1 of 7		SIZE <b>B</b>	

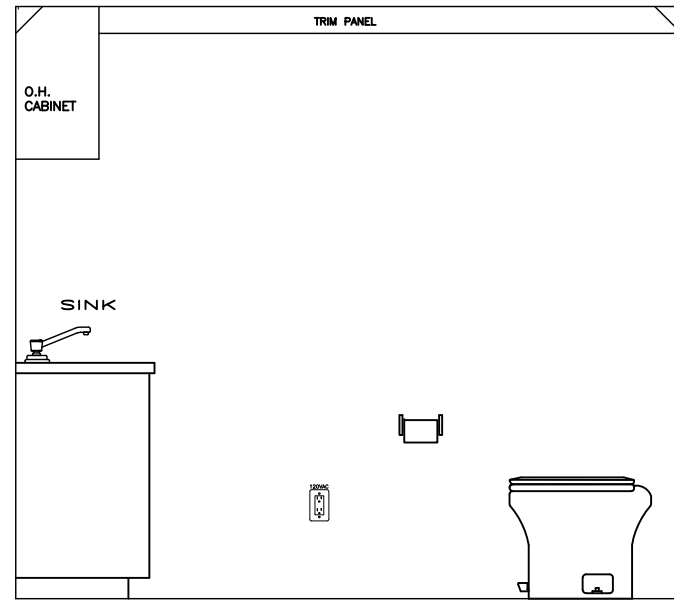

LAVATORY  
(looking toward rear)

← CURBSIDE

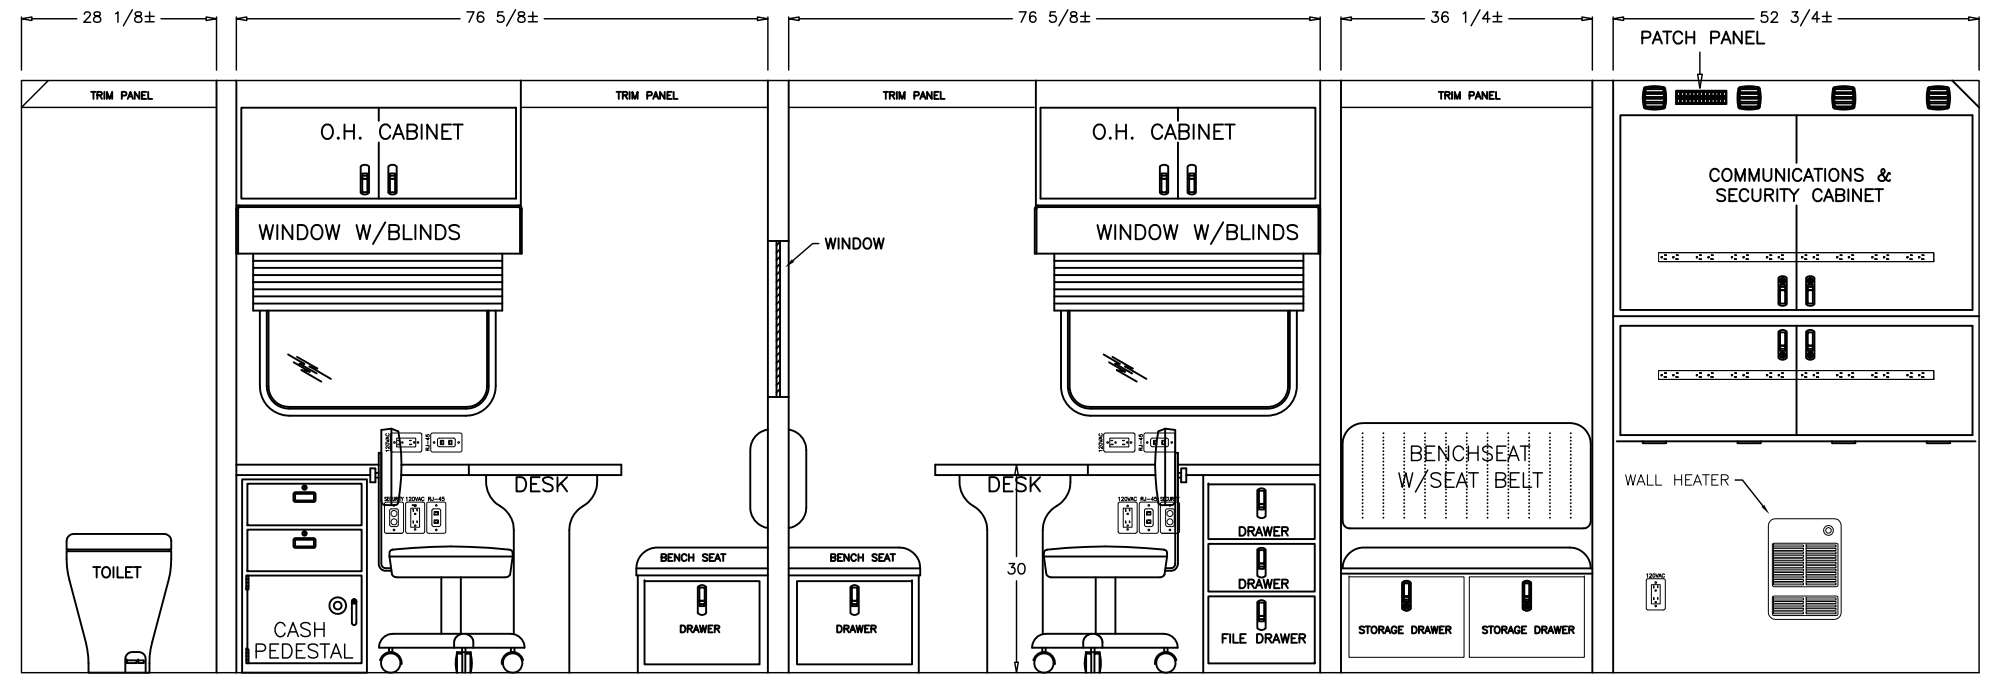

LAVATORY


CUSTOMER SERVICE

LOBBY

ATM/SECURITY

DRIVERS SIDE

→ FRONT

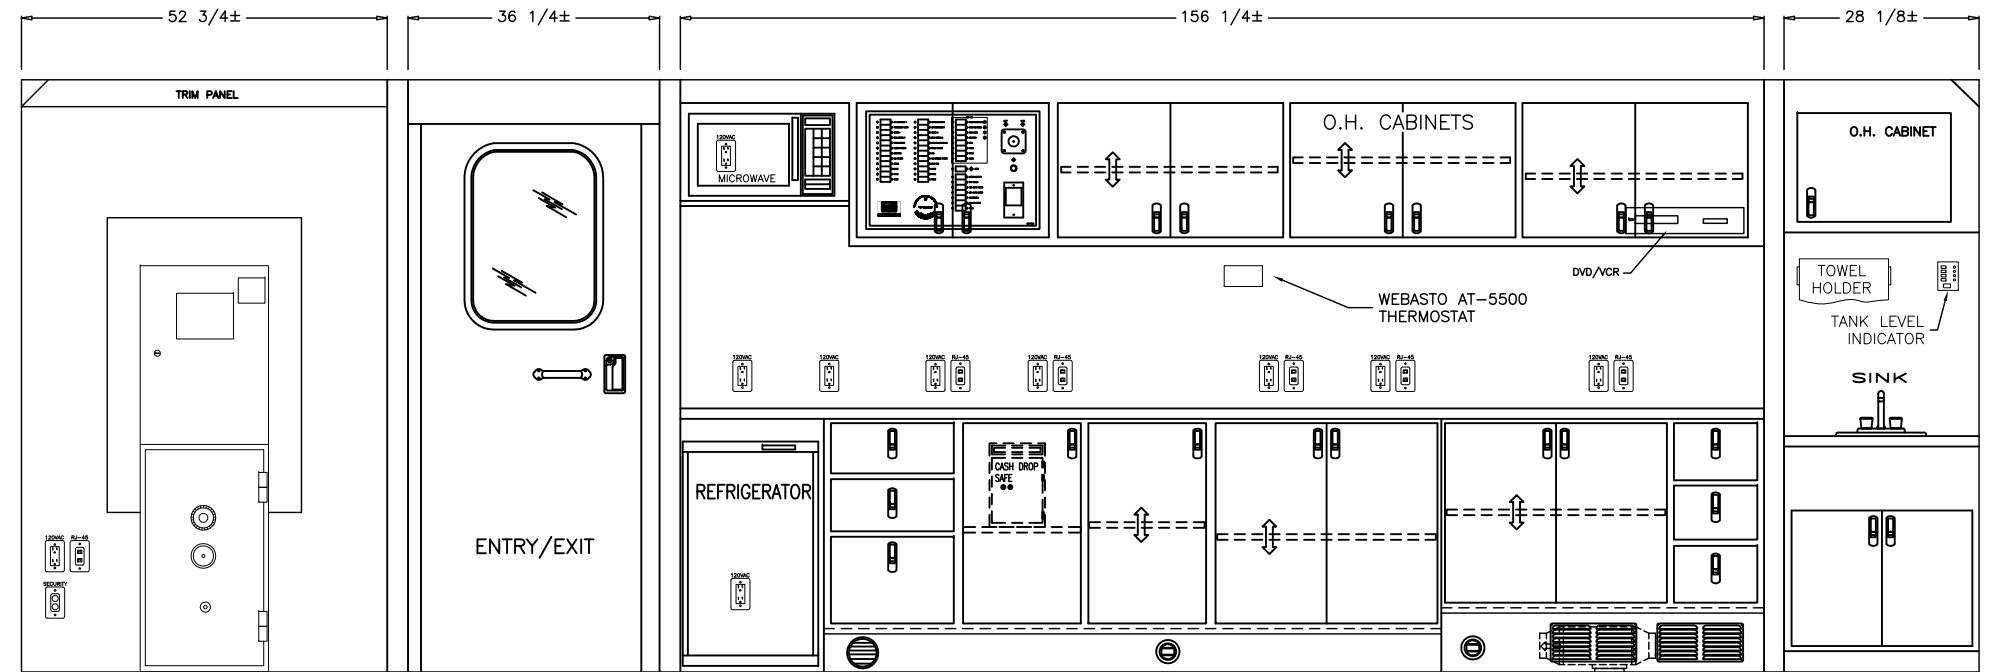

ATM/SECURITY

GALLEY

LAVATORY

PASSENGER SIDE

NUTMEG\_FCU\_FINAL

STATUS

**FINAL**

**MBF Industries**

210 TECH DRIVE  
SANFORD, FLORIDA 32771

PHONE: 407-323-9414  
FAX: 407-330-2068

CHASSIS/BODY  
FORD F-650 - MODULAR

TYPE **FINAL**

DATE  
11/14/12

TITLE  
NUTMEG STATE FCU  
MOBILE BANK VEHICLE


VIEW  
INTERIOR ELEVATIONS

These drawings and/or specifications are the proprietary property and trade secrets of MBF Ind. and are issued in strict confidence. No reproduction or use shall be made without prior written consent of MBF Ind.


DRAWN BY **GAV**  
SHEET 2 of 7

SCALE  
N/A


SIZE  
B

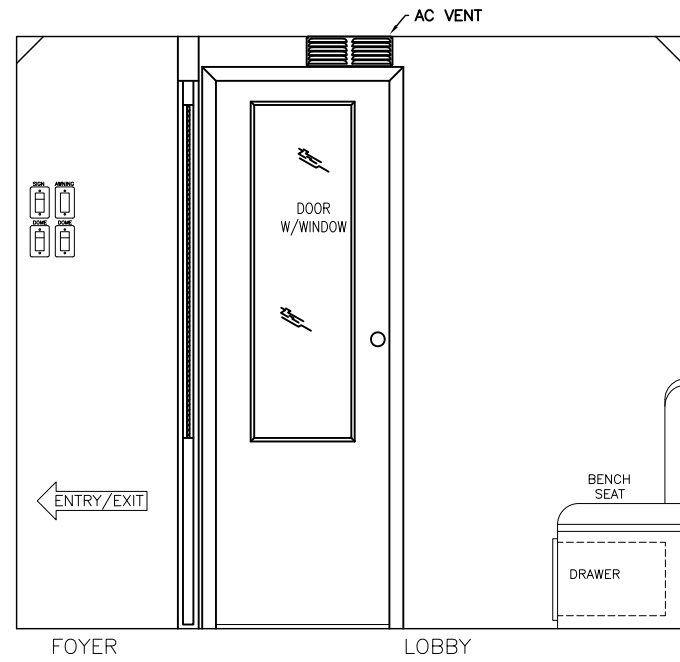


FOYER/LOBBY AREA  
(looking toward rear)  
VIEW A-A  
← CURBSIDE

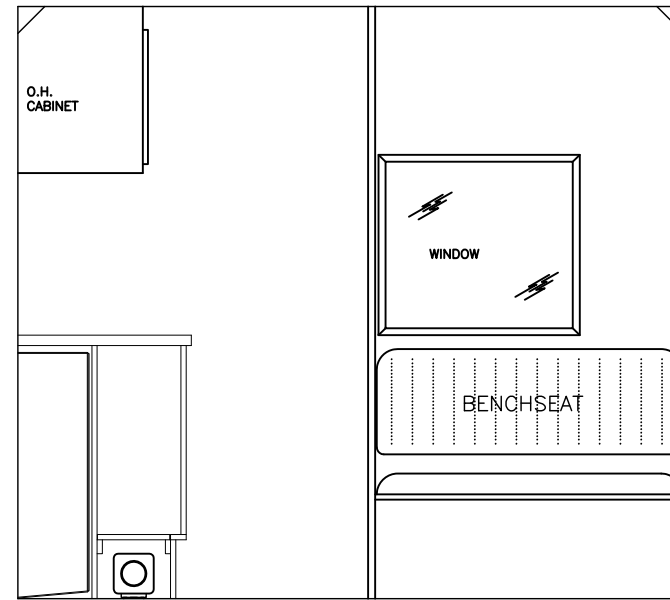

CUSTOMER SERVICE AREA  
(looking toward rear)  
(lavatory door not shown)  
VIEW B-B  
← CURBSIDE

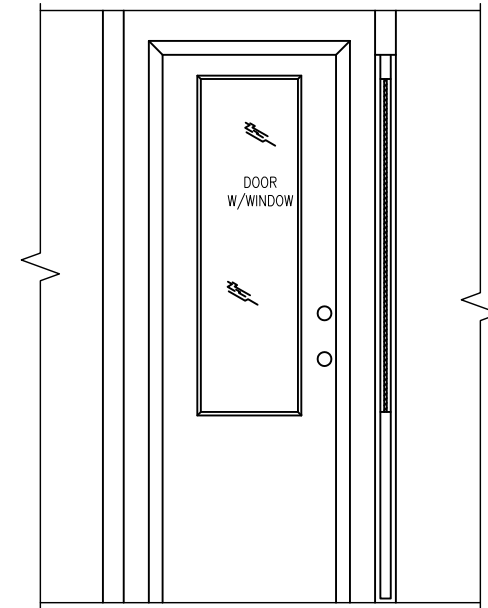

FOYER DOOR  
(looking toward entry/exit door)  
VIEW C-C  
← FRONT

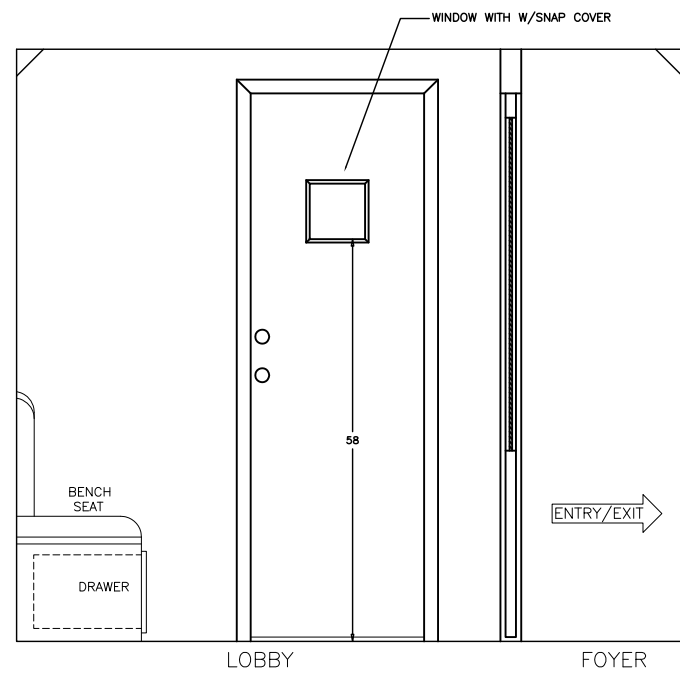

FOYER/LOBBY AREA  
(looking toward front)  
VIEW D-D  
CURBSIDE →

NUTMEG\_FCU\_FINAL

STATUS  
**FINAL**

**MBF Industries**

210 TECH DRIVE  
SANFORD, FLORIDA 32771

PHONE: 407-323-9414  
FAX: 407-330-2068

CHASSIS/BODY  
FORD F-650 - MODULAR

TYPE  
**FINAL**

DATE  
11/14/12


TITLE  
NUTMEG STATE FCU  
MOBILE BANK VEHICLE

VIEW  
INTERIOR SECTION VIEWS

These drawings and/or specifications are the proprietary property and trade secrets of MBF Ind. and are issued in strict confidence. No reproduction or use shall be made without prior written consent of MBF Ind.

DRAWN BY  
**GAN**  
SHEET  
3 of 7

SCALE  
**N/A**  
SIZE  
**B**

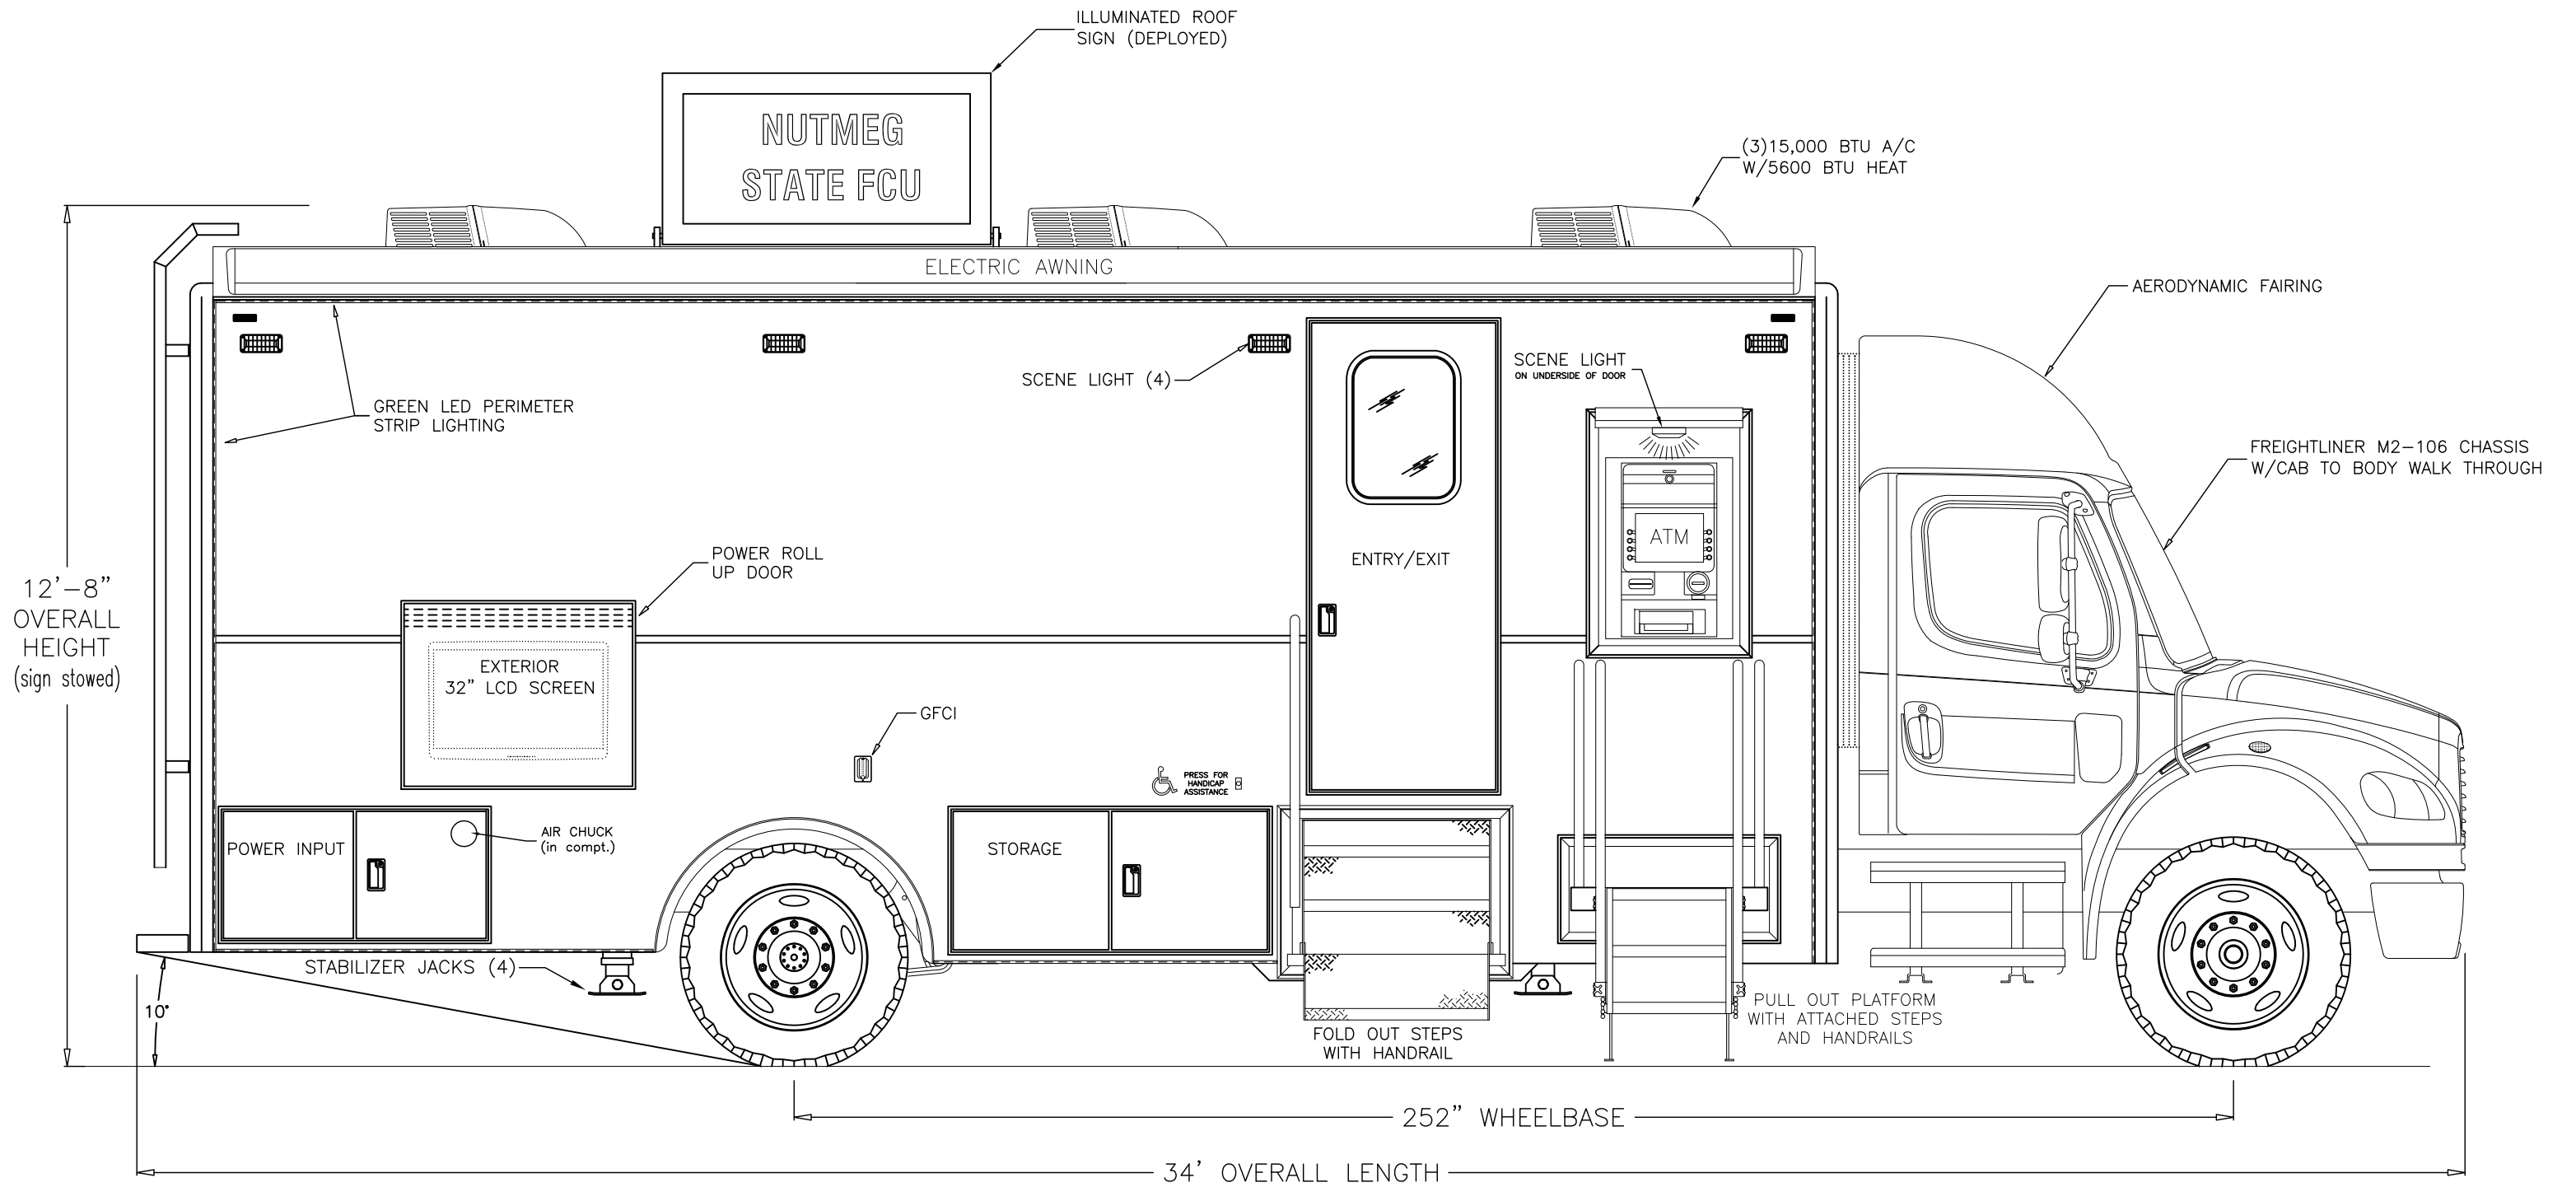

NUTMEG\_FCU\_FINAL

STATUS

FINAL

**MBF Industries**

210 TECH DRIVE  
SANFORD, FLORIDA 32771

PHONE: 407-323-9414  
FAX: 407-330-2068

CHASSIS/BODY  
FORD F-650 - MODULAR

TYPE  
FINAL

DATE  
11/14/12

TITLE  
NUTMEG STATE FCU  
MOBILE BANK VEHICLE

VIEW  
PASSENGER SIDE EXTERIOR ELEVATION


These drawings and/or specifications are the proprietary property and trade secrets of MBF Ind. and are issued in strict confidence. No reproduction or use shall be made without prior written consent of MBF Ind.

DRAWN BY  
GAN

SHEET  
4 of 7

SCALE  
N/A

SIZE  
B

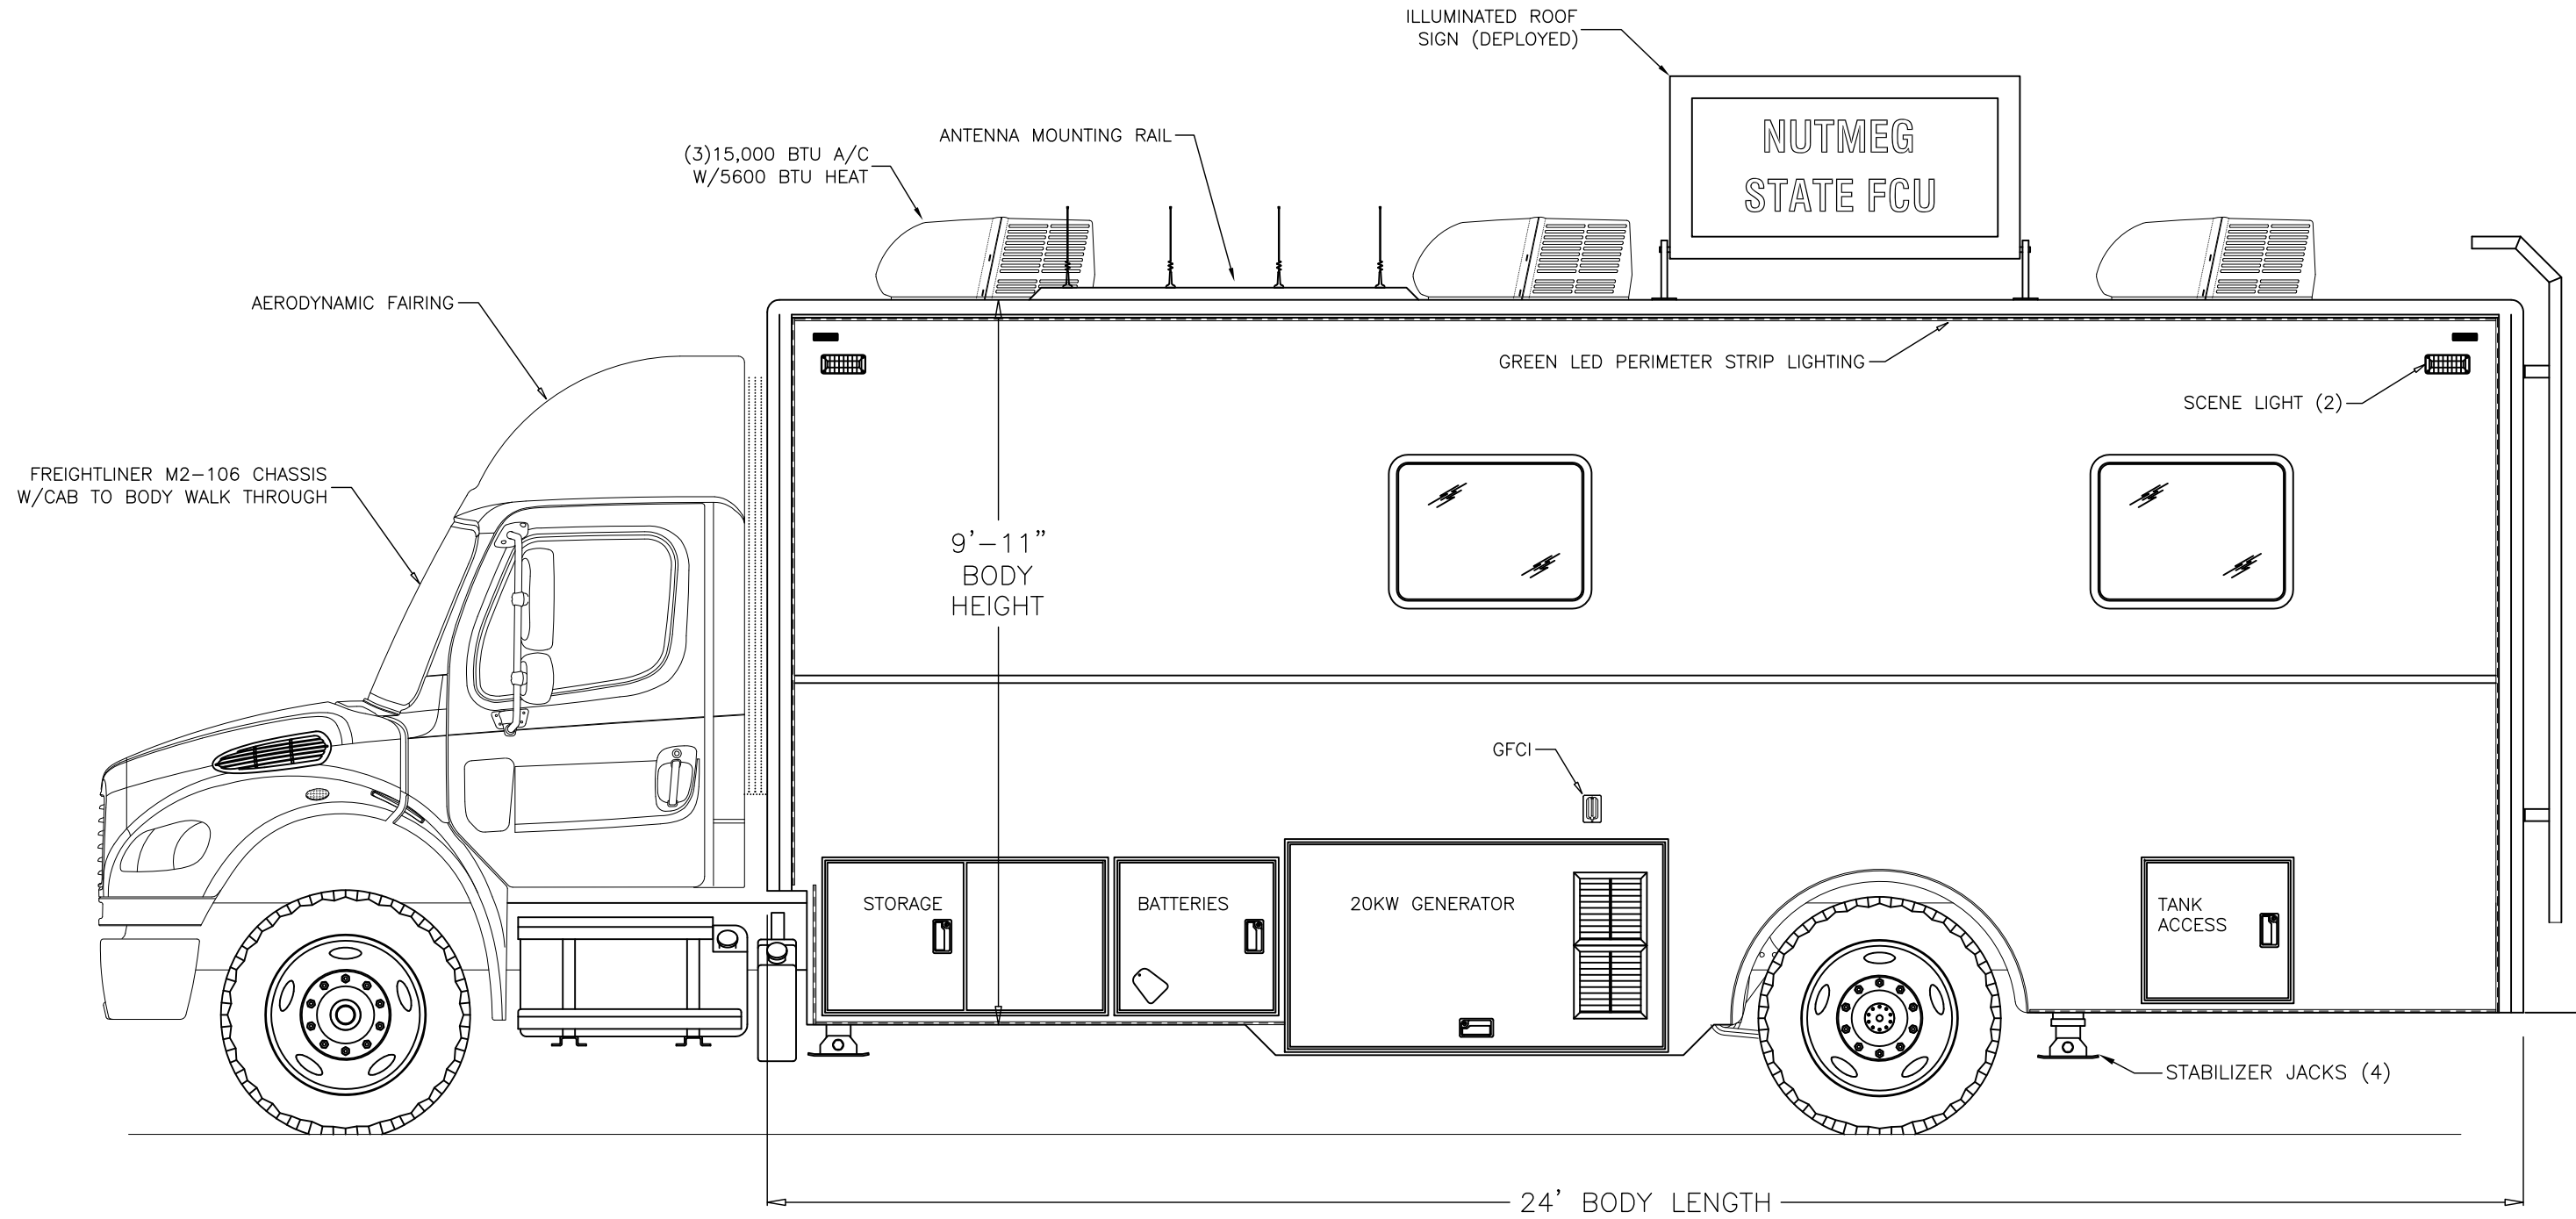

PASSENGER SIDE

NUTMEG\_FCU\_FINAL

STATUS

**FINAL**

**MBF Industries**

210 TECH DRIVE  
SANFORD, FLORIDA 32771

PHONE: 407-323-9414  
FAX: 407-330-2068

CHASSIS/BODY  
FORD F-650 - MODULAR

TYPE  
**FINAL**

DATE  
11/14/12

TITLE  
NUTMEG STATE FCU  
MOBILE BANK VEHICLE

VIEW  
DRIVERS SIDE EXTERIOR ELEVATION

These drawings and/or specifications are the proprietary property and trade secrets of MBF Ind. and are issued in strict confidence. No reproduction or use shall be made without prior written consent of MBF Ind.



DRAWN BY  
*GAN*

SHEET  
5 of 7

SCALE  
N/A

SIZE  
B

SOME ROOF TOP EQUIPMENT  
NOT SHOWN IN THIS VIEW

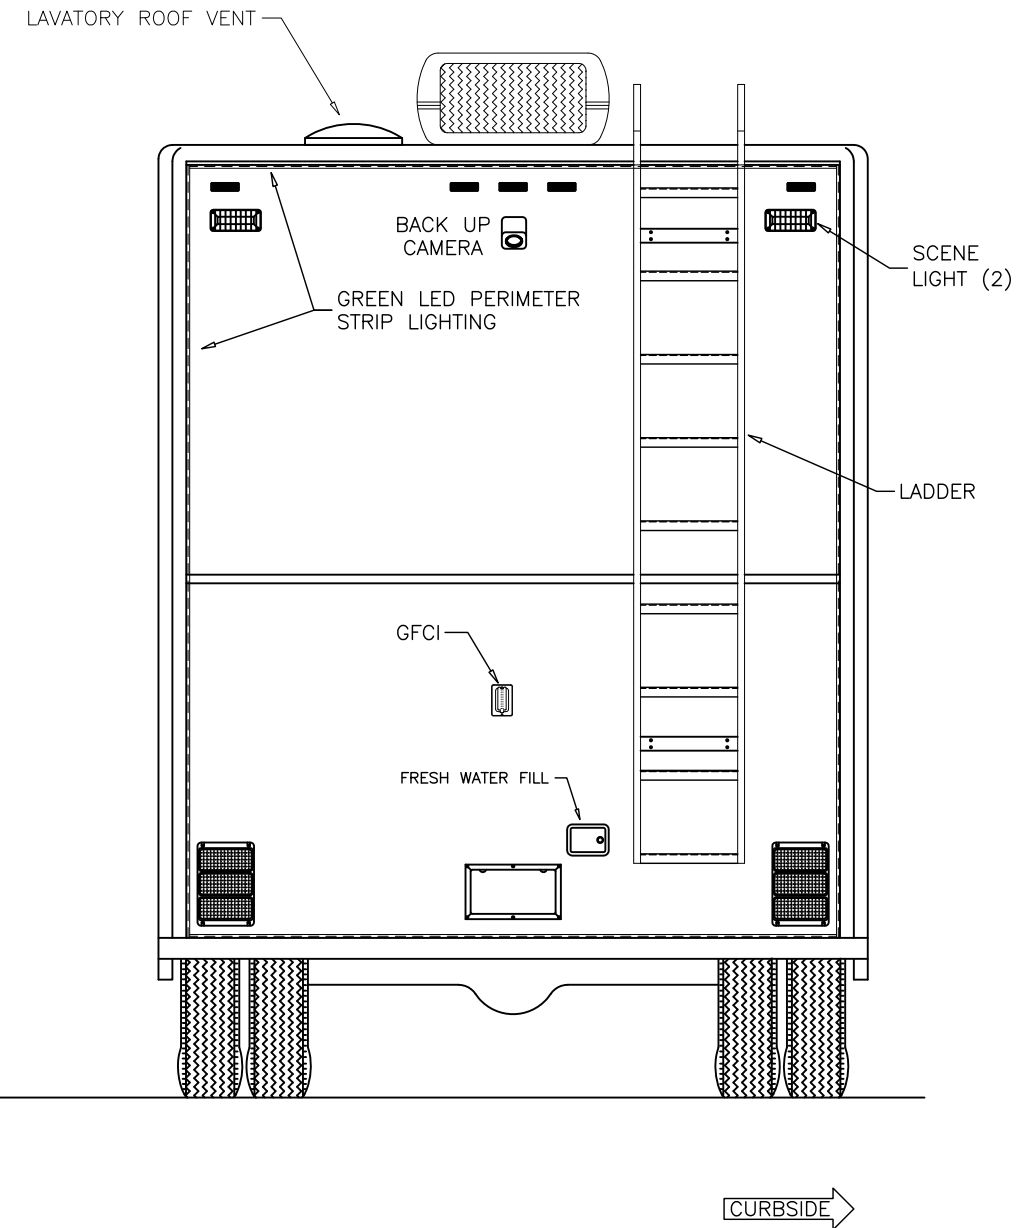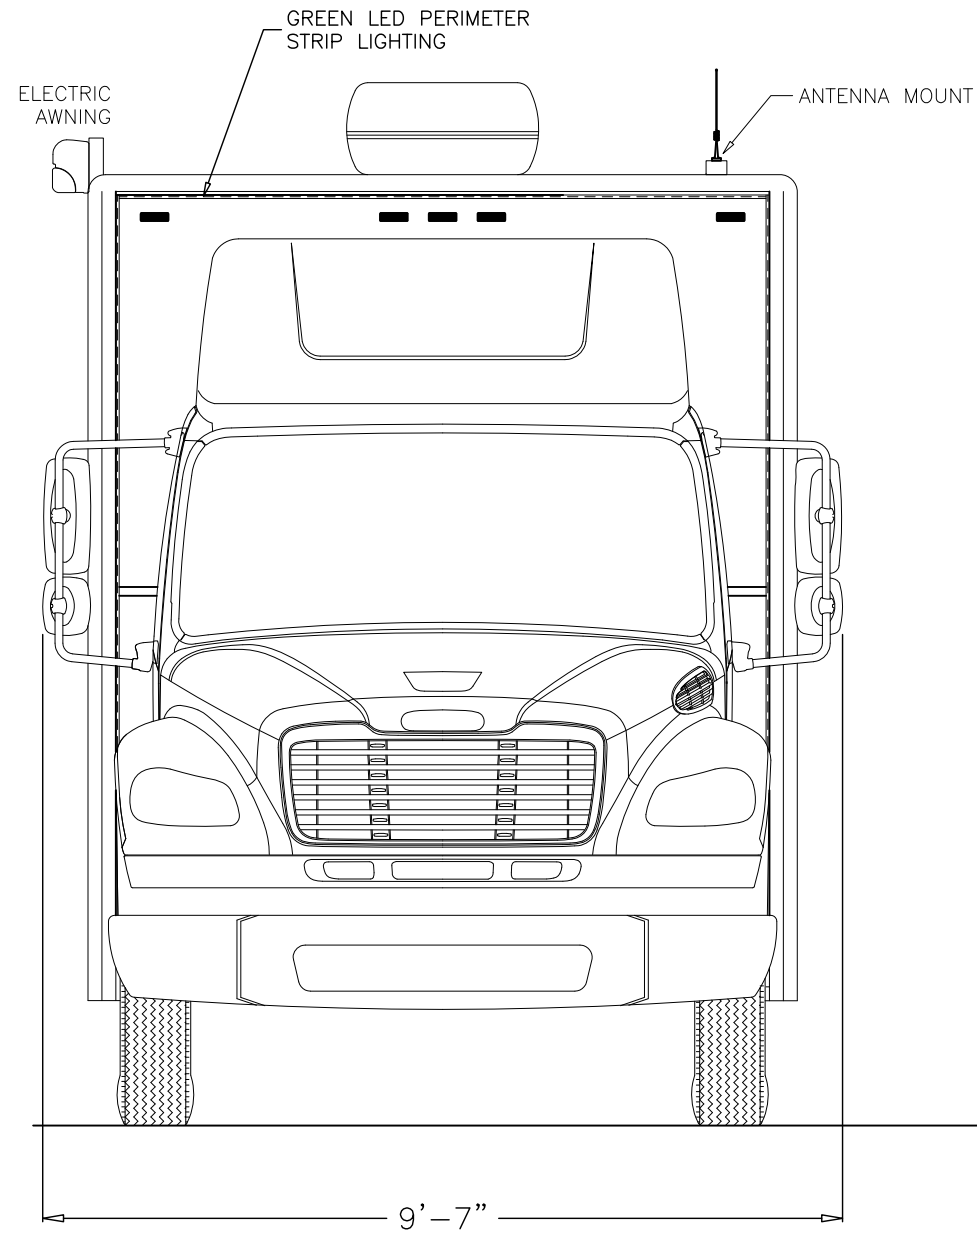

NUTMEG\_FCU\_FINAL

STATUS

**FINAL**

**MBF Industries**

210 TECH DRIVE  
SANFORD, FLORIDA 32771

PHONE: 407-323-9414  
FAX: 407-330-2068

CHASSIS/BODY  
FORD F-650 - MODULAR

TYPE **FINAL**

DATE  
11/14/12


TITLE  
NUTMEG STATE FCU  
MOBILE BANK VEHICLE

VIEW  
FRONT & REAR EXTERIOR ELEVATION

These drawings and/or specifications are the proprietary property and trade secrets of MBF Ind. and are issued in strict confidence. No reproduction or use shall be made without prior written consent of MBF Ind.

DRAWN BY **GAN**  
SHEET 6 of 7

SCALE  
**N/A**  
SIZE  
**B**

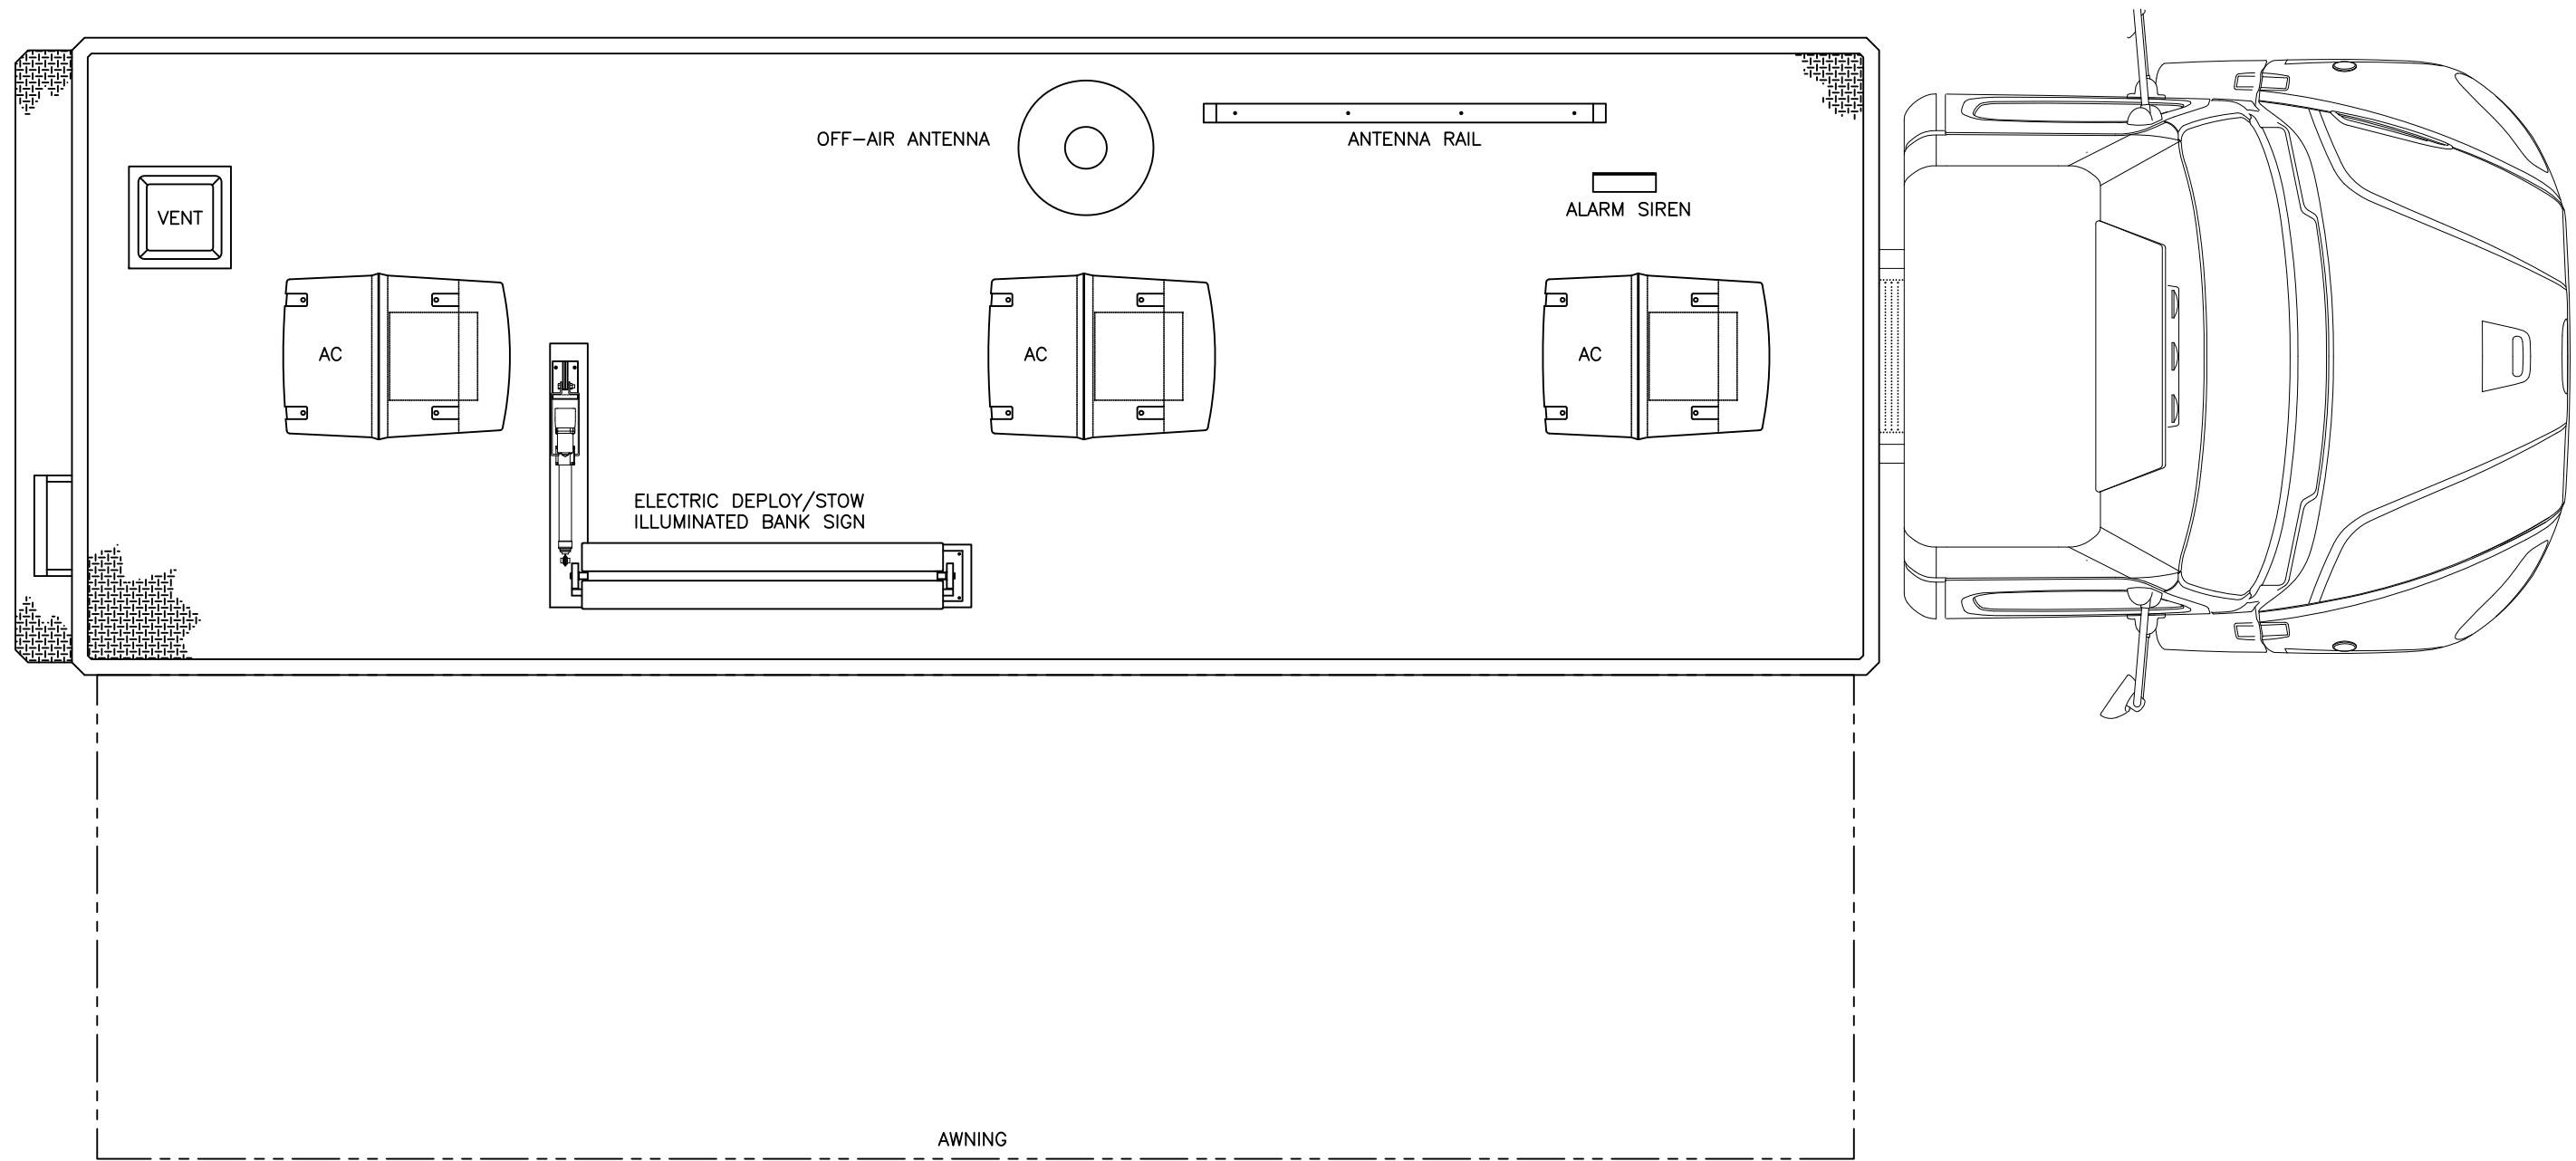

NUTMEG\_FCU\_FINAL

STATUS

**FINAL**

**MBF Industries**

210 TECH DRIVE  
SANFORD, FLORIDA 32771

PHONE: 407-323-9414  
FAX: 407-330-2068

CHASSIS/BODY  
FORD F-650 - MODULAR

TYPE **FINAL**

DATE  
11/14/12

TITLE  
NUTMEG STATE FCU  
MOBILE BANK VEHICLE

VIEW  
ROOF LAYOUT

These drawings and/or specifications are the proprietary property and trade secrets of MBF Ind. and are issued in strict confidence. No reproduction or use shall be made without prior written consent of MBF Ind.

DRAWN BY **GAN**  
SHEET 7 of 7

SCALE  
**N/A**  
SIZE  
**B**