

CUSTOMER APPROVAL

NAME: (print) _____
 SIGNATURE: _____
 TITLE: _____
 DATE: _____

STATUS

PRELIMINARY SALES DRAWING
ALL DIMENSIONS
ARE APPROXIMATIONS

MBF Industries

210 TECH DRIVE
 SANFORD, FLORIDA 32771

PHONE: 407-323-9414
 FAX: 407-330-2068

DRAWING NUMBER
 1186-ELEVATIONS_11-5-09

CHASSIS/BODY
 FRTLNR M2-106/MODULAR

TITLE
 NEVADA NATIONAL GUARD
 MOBILE COMMAND CENTER

TYPE
 PROPOSAL


DATE
 11/5/09

VIEW
 PLAN VIEW (LAYOUT)

These drawings and/or specifications are the proprietary property and trade secrets of MBF Ind. and are issued in strict confidence. No reproduction or use shall be made without prior written consent of MBF Ind.


DRAWN BY
 GAV
 SHEET
 1 of 6

SCALE
 N/A
 SIZE
 B

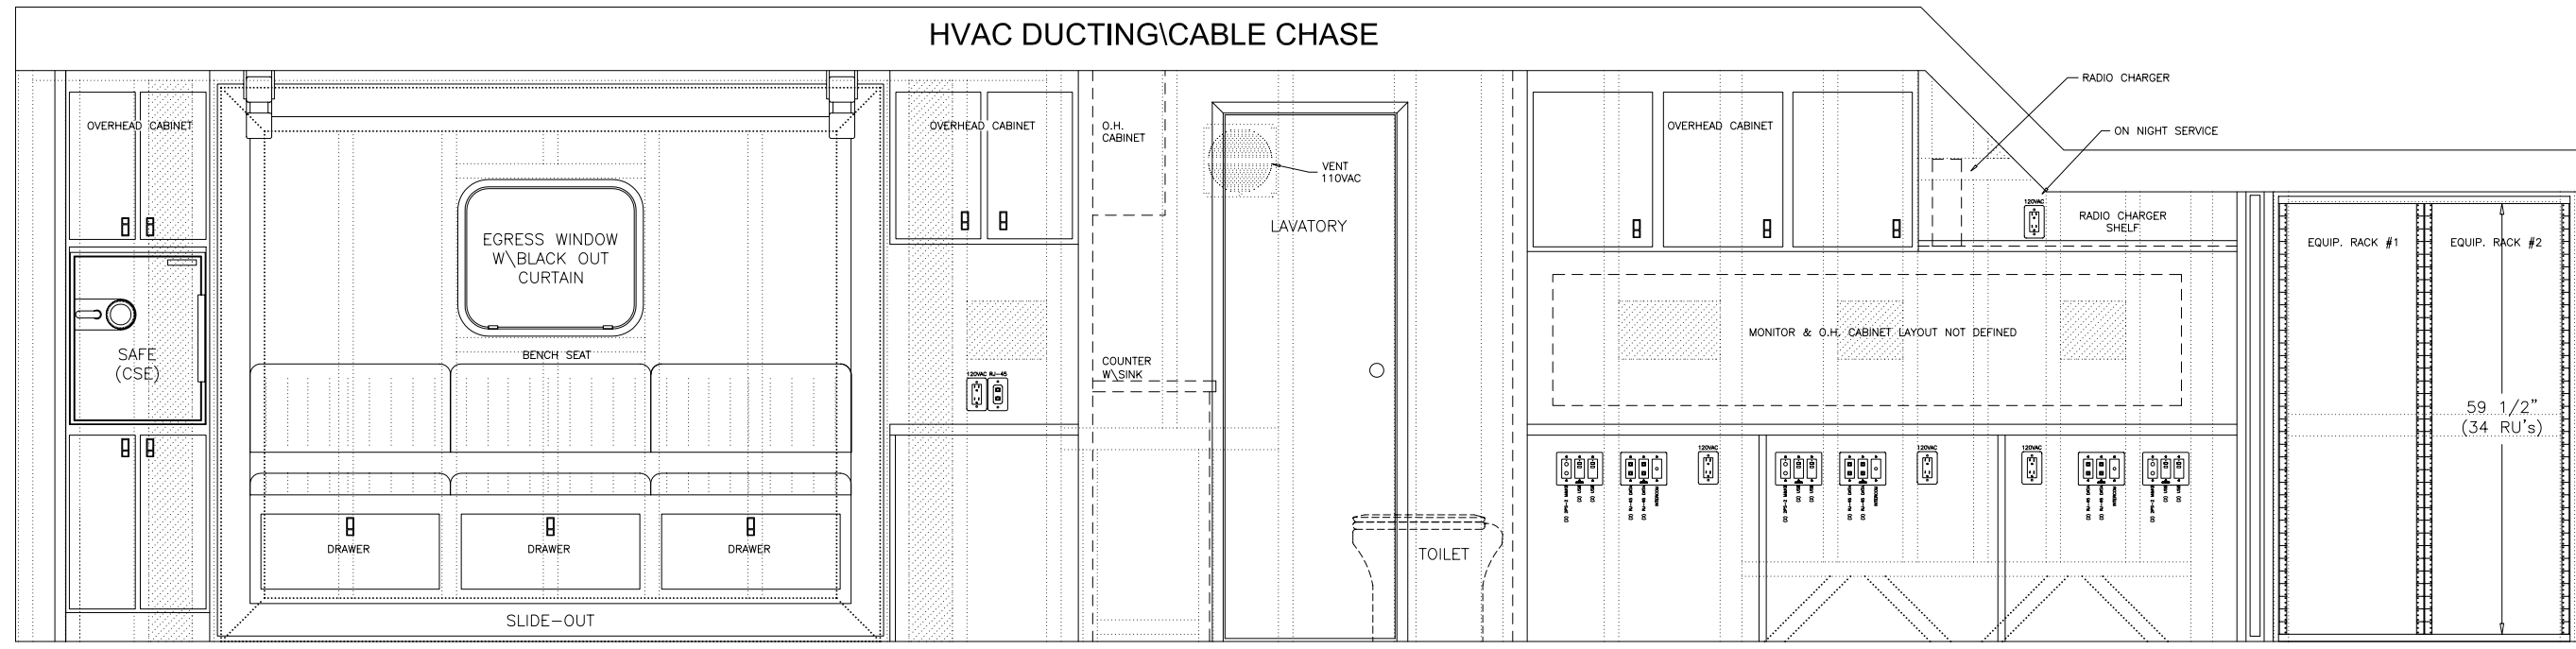

STREETSIDE INTERIOR ELEVATION

FRONT

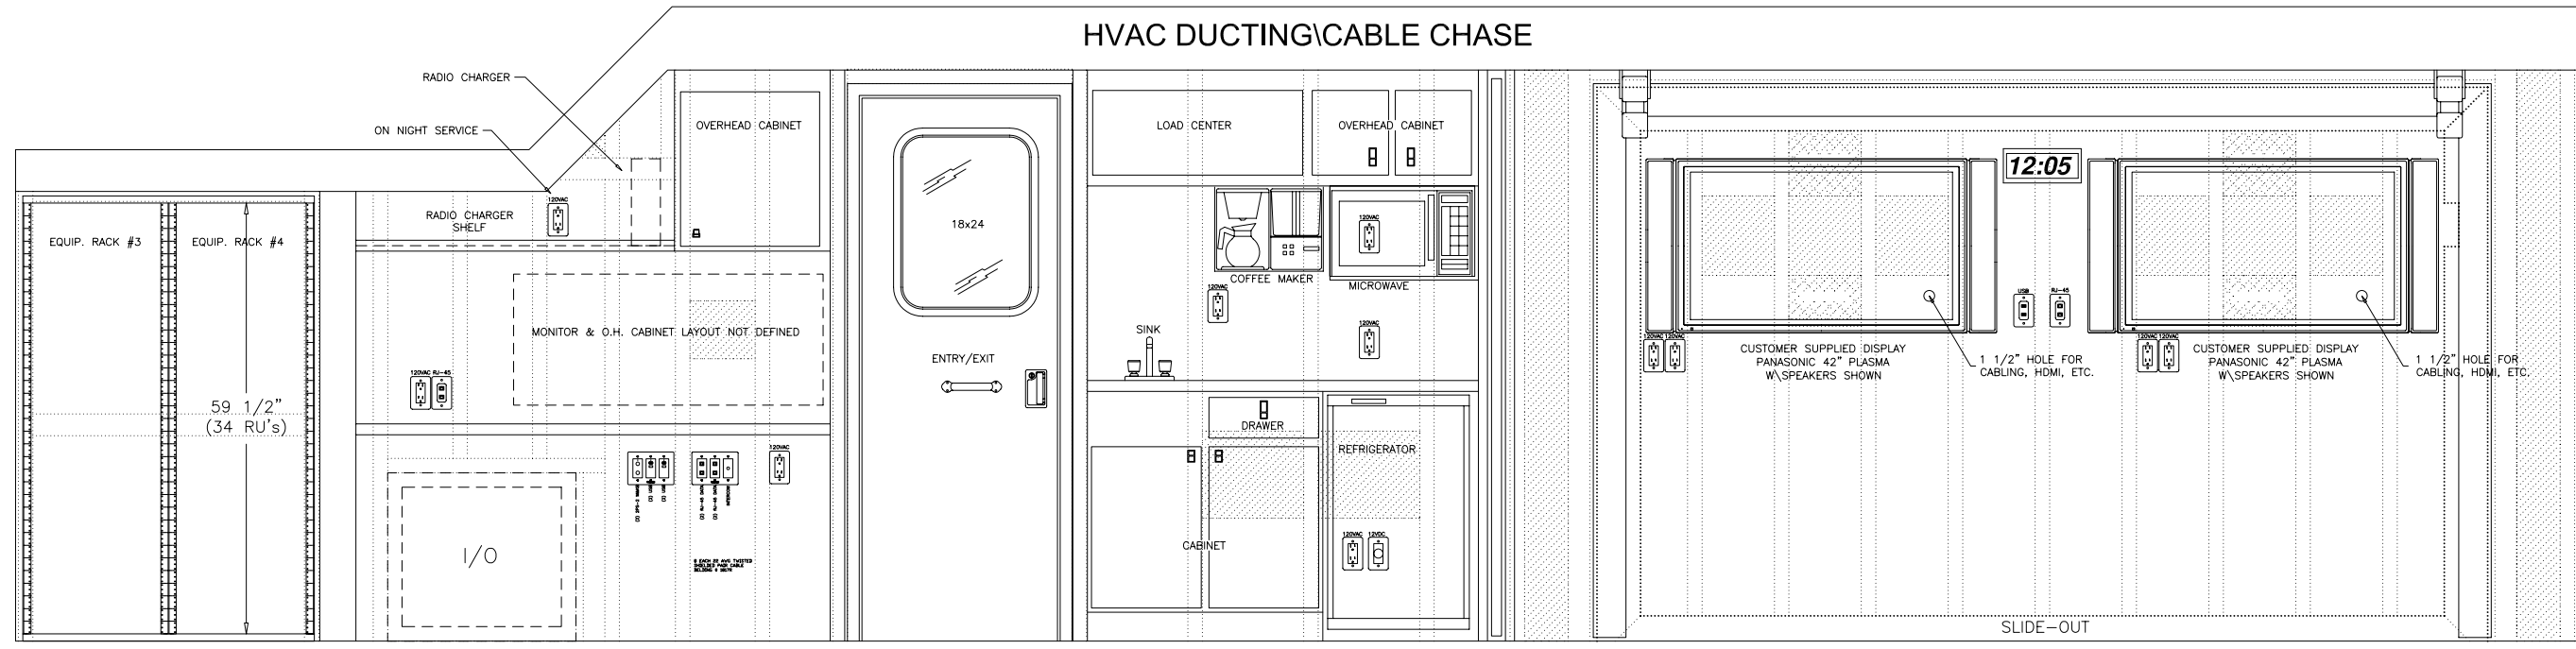

CURBSIDE INTERIOR ELEVATION

FRONT

CUSTOMER APPROVAL

NAME: (print) _____

SIGNATURE: _____

TITLE: _____

DATE: _____

STATUS

PRELIMINARY SALES DRAWING

ALL DIMENSIONS

ARE APPROXIMATIONS


MBF Industries

210 TECH DRIVE
SANFORD, FLORIDA 32771

PHONE: 407-323-9414
FAX: 407-330-2068

DRAWING NUMBER 1186-ELEVATIONS_11-5-09	CHASSIS/BODY FRTLNR M2-106/MODULAR
TYPE PROPOSAL	DATE 11/5/09
These drawings and/or specifications are the proprietary property and trade secrets of MBF Ind. and are Issued in strict confidence. No reproduction or use shall be made without prior written consent of MBF Ind.	

TITLE NEVADA NATIONAL GUARD MOBILE COMMAND CENTER	VIEW INTERIOR ELEVATIONS	DRAWN BY GAN	SCALE N/A	SIZE B
SHEET 2 of 6				

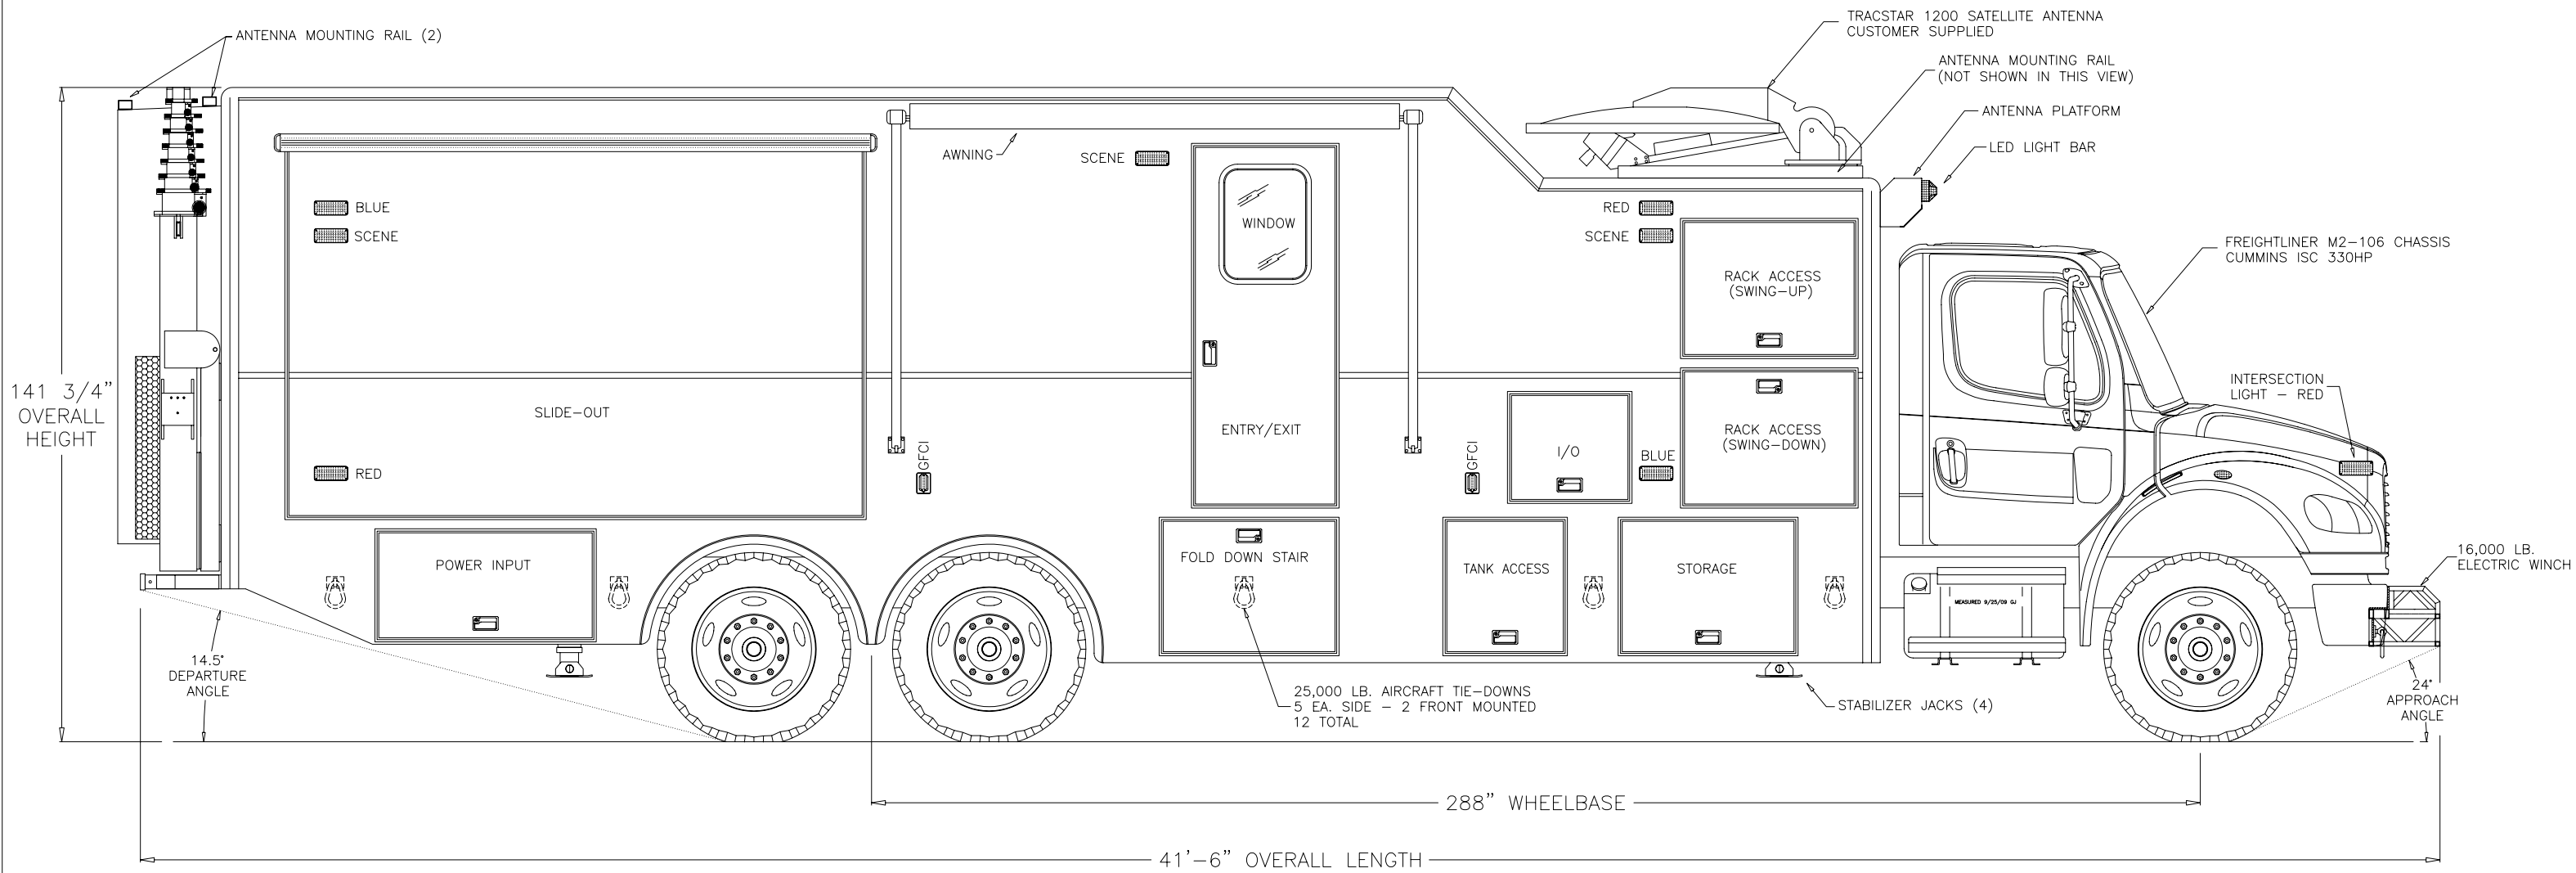

CUSTOMER APPROVAL

NAME: (print) _____

SIGNATURE: _____

TITLE: _____

DATE: _____

STATUS

PRELIMINARY SALES DRAWING

ALL DIMENSIONS

ARE APPROXIMATIONS

MBF Industries

210 TECH DRIVE
SANFORD, FLORIDA 32771

PHONE: 407-323-9414
FAX: 407-330-2068

DRAWING NUMBER
1186-ELEVATIONS_11-5-09

CHASSIS/BODY
FRTLNR M2-106/MODULAR

TYPE
PROPOSAL

DATE
11/5/09

These drawings and/or specifications are the proprietary property and trade secrets of MBF Ind. and are Issued in strict confidence. No reproduction or use shall be made without prior written consent of MBF Ind.

TITLE
NEVADA NATIONAL GUARD
MOBILE COMMAND CENTER


VIEW
PASSENGER SIDE EXTERIOR ELEVATION

DRAWN BY
GAN

SHEET
3 of 6

SCALE
N/A

SIZE
B

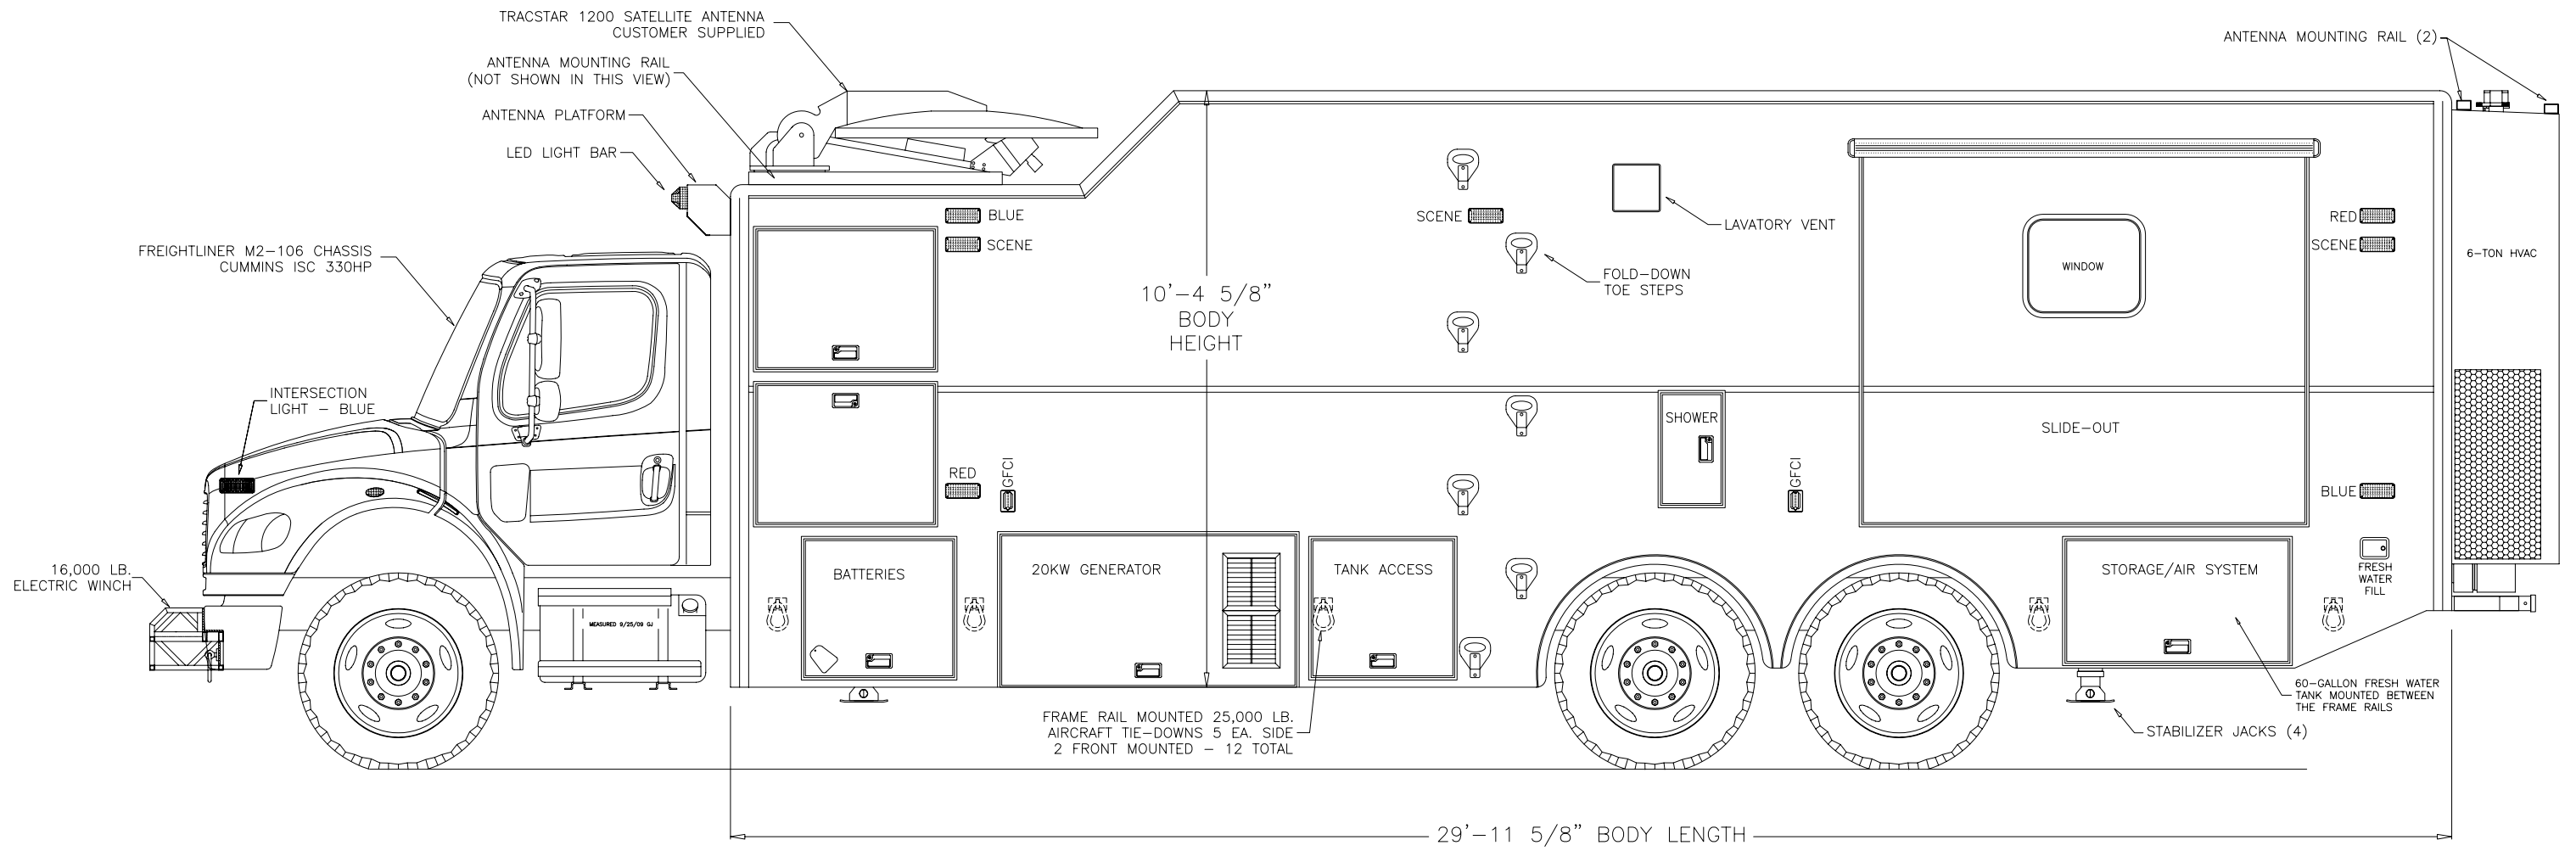

CUSTOMER APPROVAL

NAME: (print) _____
 SIGNATURE: _____
 TITLE: _____
 DATE: _____

STATUS

PRELIMINARY SALES DRAWING
ALL DIMENSIONS
ARE APPROXIMATIONS

MBF Industries

210 TECH DRIVE
 SANFORD, FLORIDA 32771

PHONE: 407-323-9414
 FAX: 407-330-2068

DRAWING NUMBER

1186-ELEVATIONS_11-5-09

CHASSIS/BODY

FRTLNR M2-106/MODULAR

TITLE

NEVADA NATIONAL GUARD
 MOBILE COMMAND CENTER

TYPE

PROPOSAL

DATE

11/5/09

VIEW

DRIVER SIDE EXTERIOR ELEVATION

These drawings and/or specifications are the proprietary property and trade secrets of MBF Ind. and are issued in strict confidence. No reproduction or use shall be made without prior written consent of MBF Ind.

DRAWN BY

GAN

SHEET



4 of 6

SCALE

N/A

SIZE

B

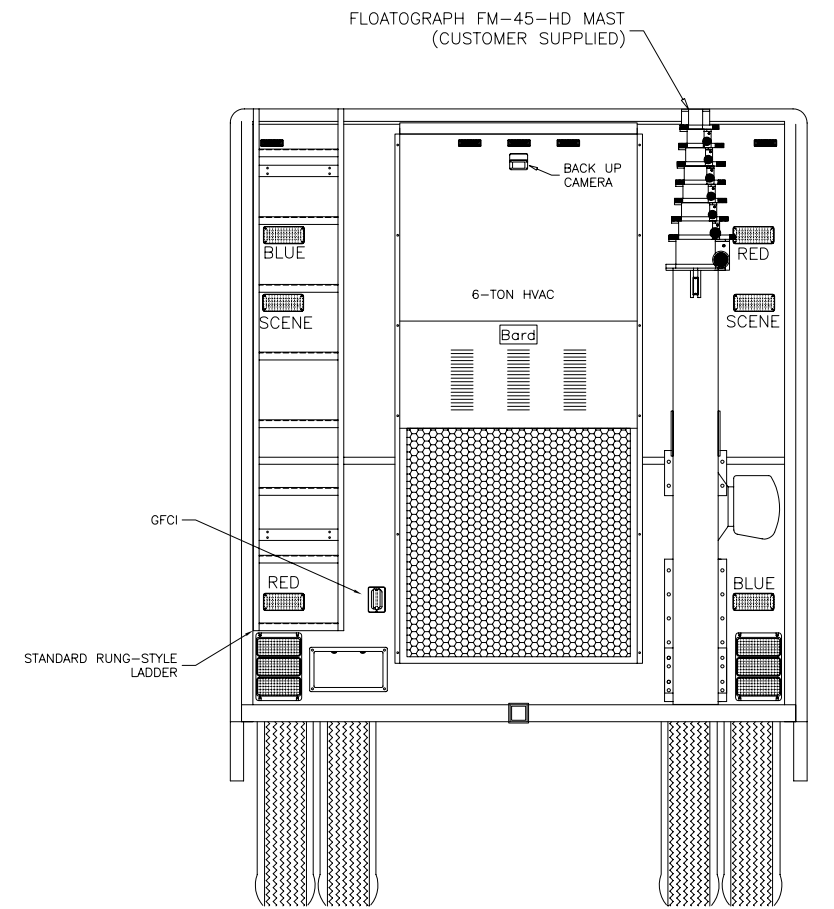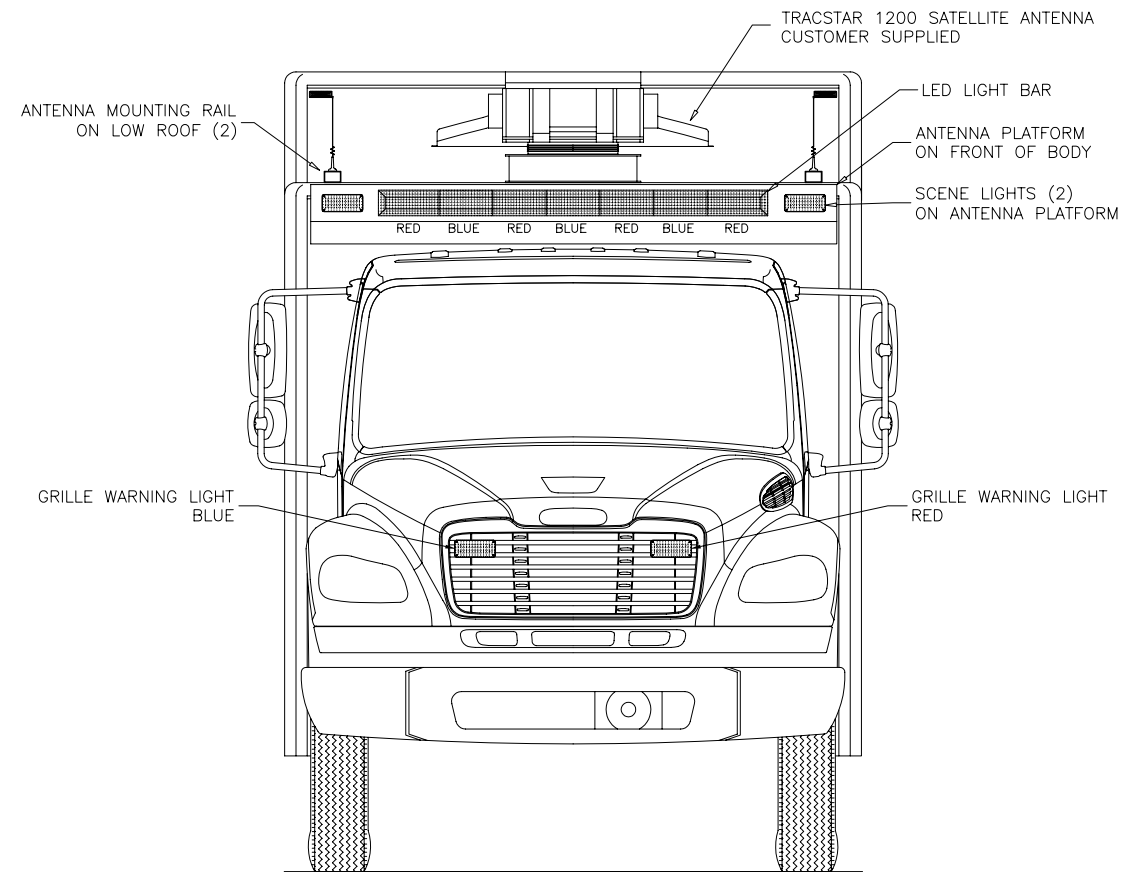

CUSTOMER APPROVAL

NAME: (print) _____
 SIGNATURE: _____
 TITLE: _____
 DATE: _____

STATUS

PRELIMINARY SALES DRAWING
ALL DIMENSIONS
ARE APPROXIMATIONS

MBF Industries

210 TECH DRIVE
 SANFORD, FLORIDA 32771

PHONE: 407-323-9414
 FAX: 407-330-2068

DRAWING NUMBER
 1186-ELEVATIONS_11-5-09

CHASSIS/BODY
 FRTLNR M2-106/MODULAR

TITLE
 NEVADA NATIONAL GUARD
 MOBILE COMMAND CENTER

TYPE
 PROPOSAL


DATE
 11/5/09

VIEW
 FRONT & REAR EXTERIOR ELEVATION

These drawings and/or specifications are the proprietary property and trade secrets of MBF Ind. and are issued in strict confidence. No reproduction or use shall be made without prior written consent of MBF Ind.

DRAWN BY
 GAV
 SHEET
 5 of 6

SCALE
 N/A
 SIZE
 B

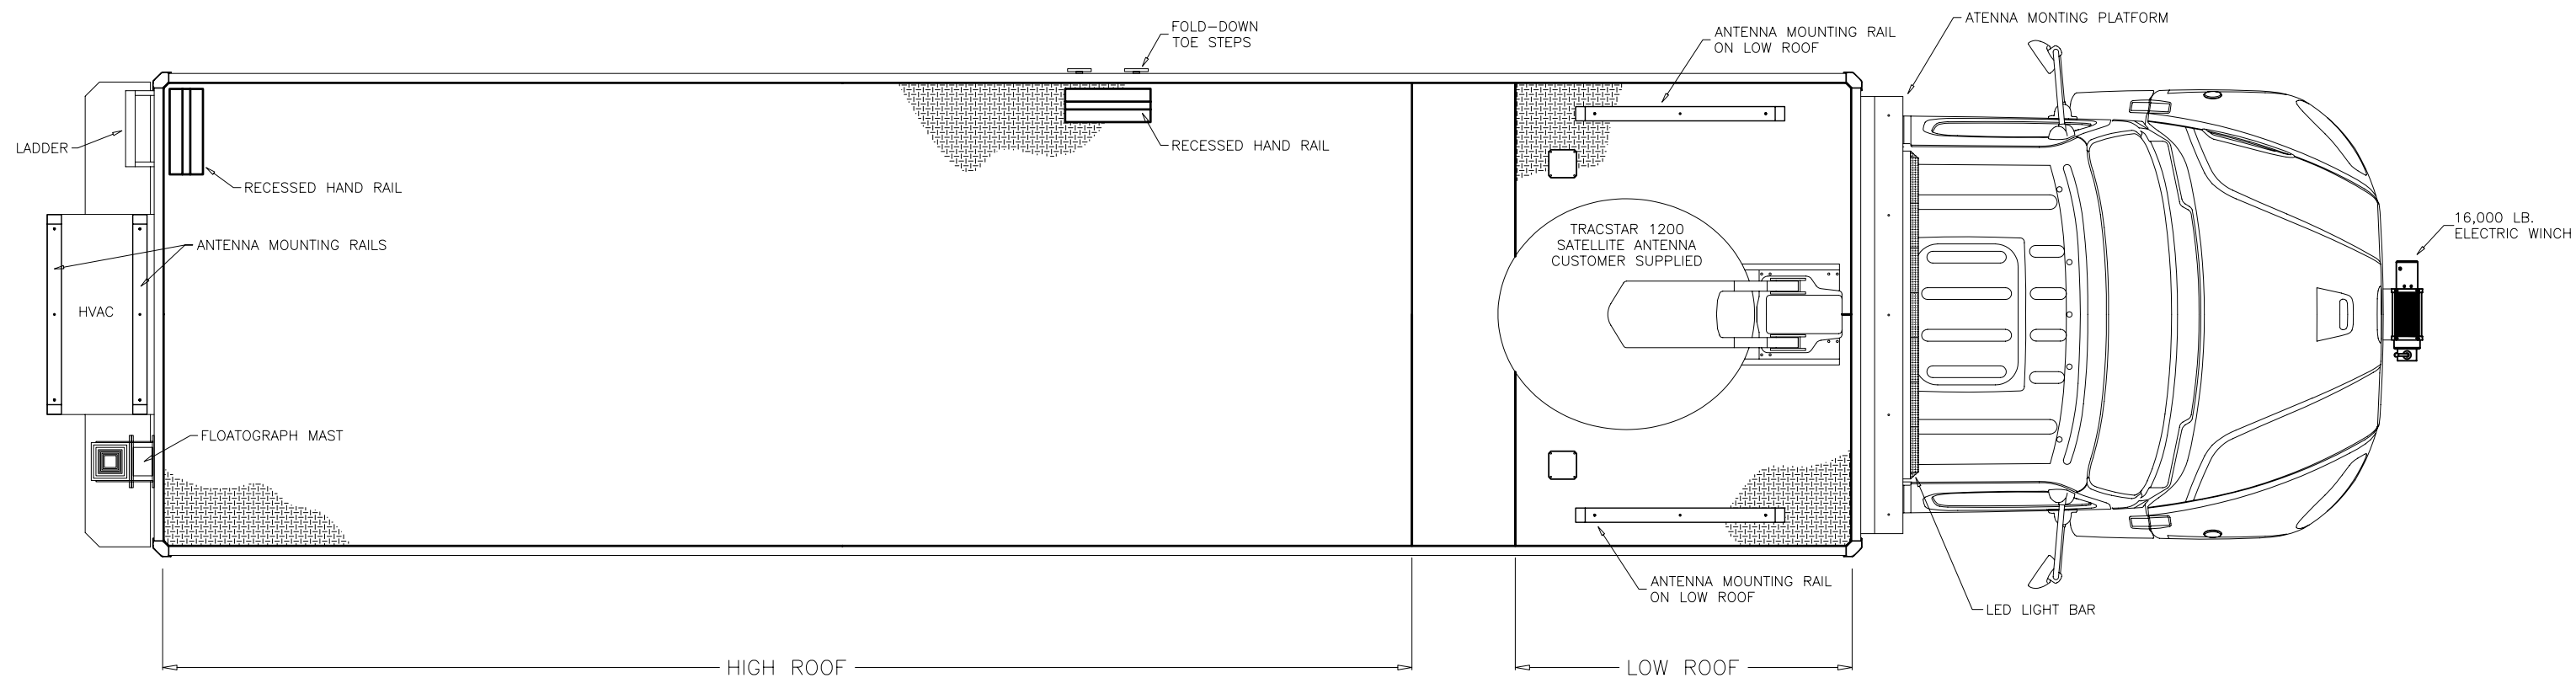

CUSTOMER APPROVAL

NAME: (print) _____
 SIGNATURE: _____
 TITLE: _____
 DATE: _____

STATUS

**PRELIMINARY SALES DRAWING
 ALL DIMENSIONS
 ARE APPROXIMATIONS**

MBF Industries

210 TECH DRIVE
 SANFORD, FLORIDA 32771

PHONE: 407-323-9414
 FAX: 407-330-2068

DRAWING NUMBER 1186-ELEVATIONS_11-5-09		CHASSIS/BODY FRTLNR M2-106/MODULAR		TITLE NEVADA NATIONAL GUARD MOBILE COMMAND CENTER	
TYPE PROPOSAL		DATE 11/5/09		VIEW ROOF LAYOUT	
<small>These drawings and/or specifications are the proprietary property and trade secrets of MBF Ind. and are Issued in strict confidence. No reproduction or use shall be made without prior written consent of MBF Ind.</small>				DRAWN BY GAN	
SHEET 6 of 6				SCALE N/A	
				SIZE B	